



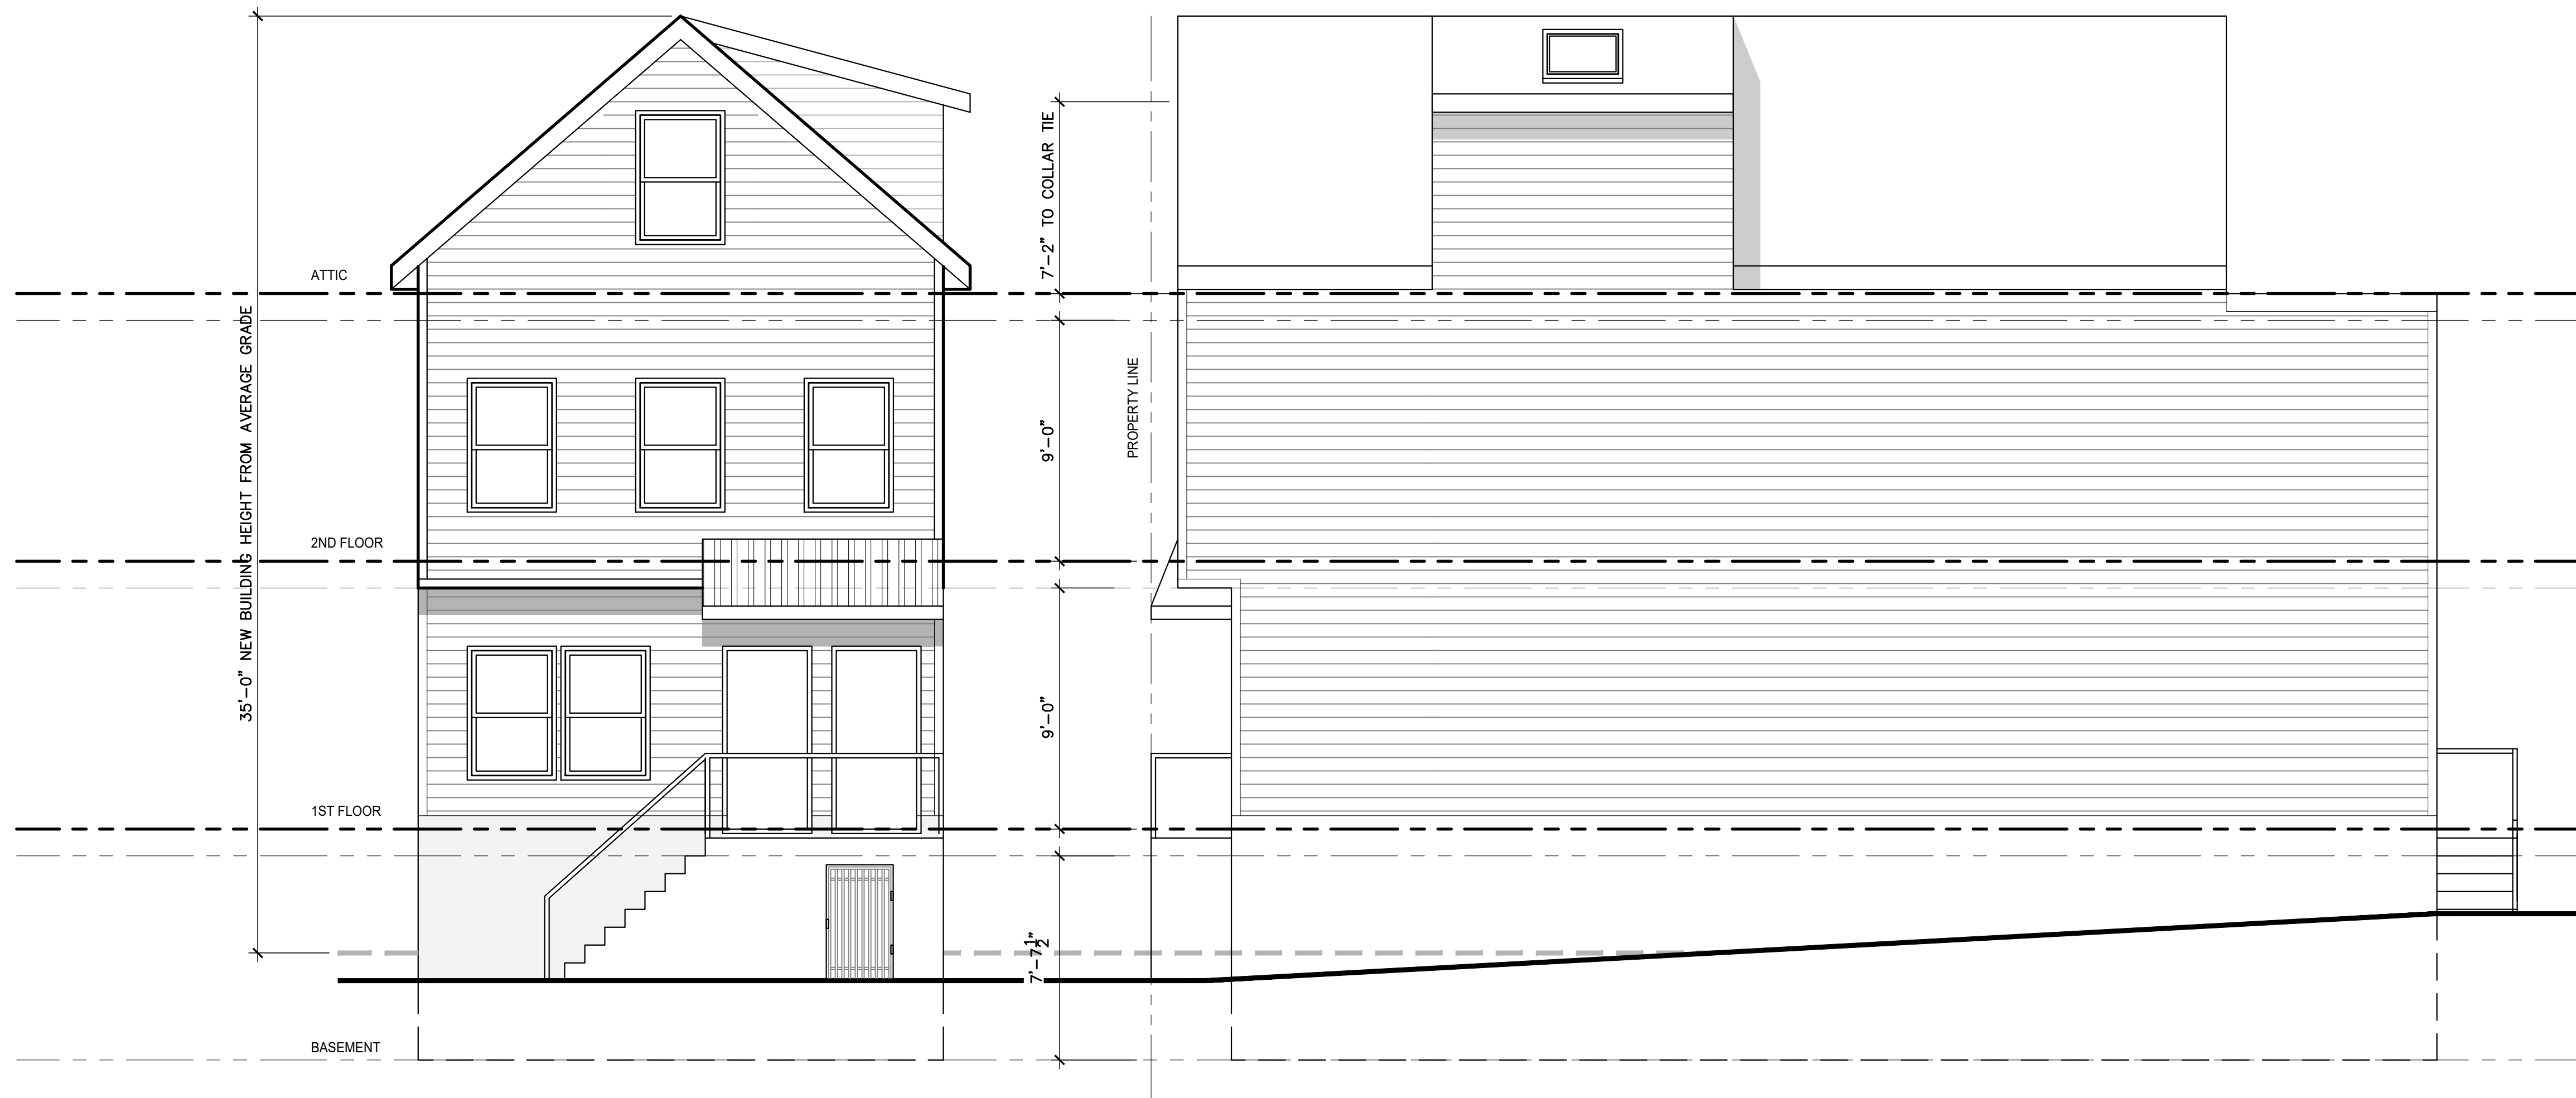

PROPOSED
FRONT ELEVATION
SCALE: 1/4" = 1'-0"

PROPOSED
SIDE ELEVATION
SCALE: 1/4" = 1'-0"

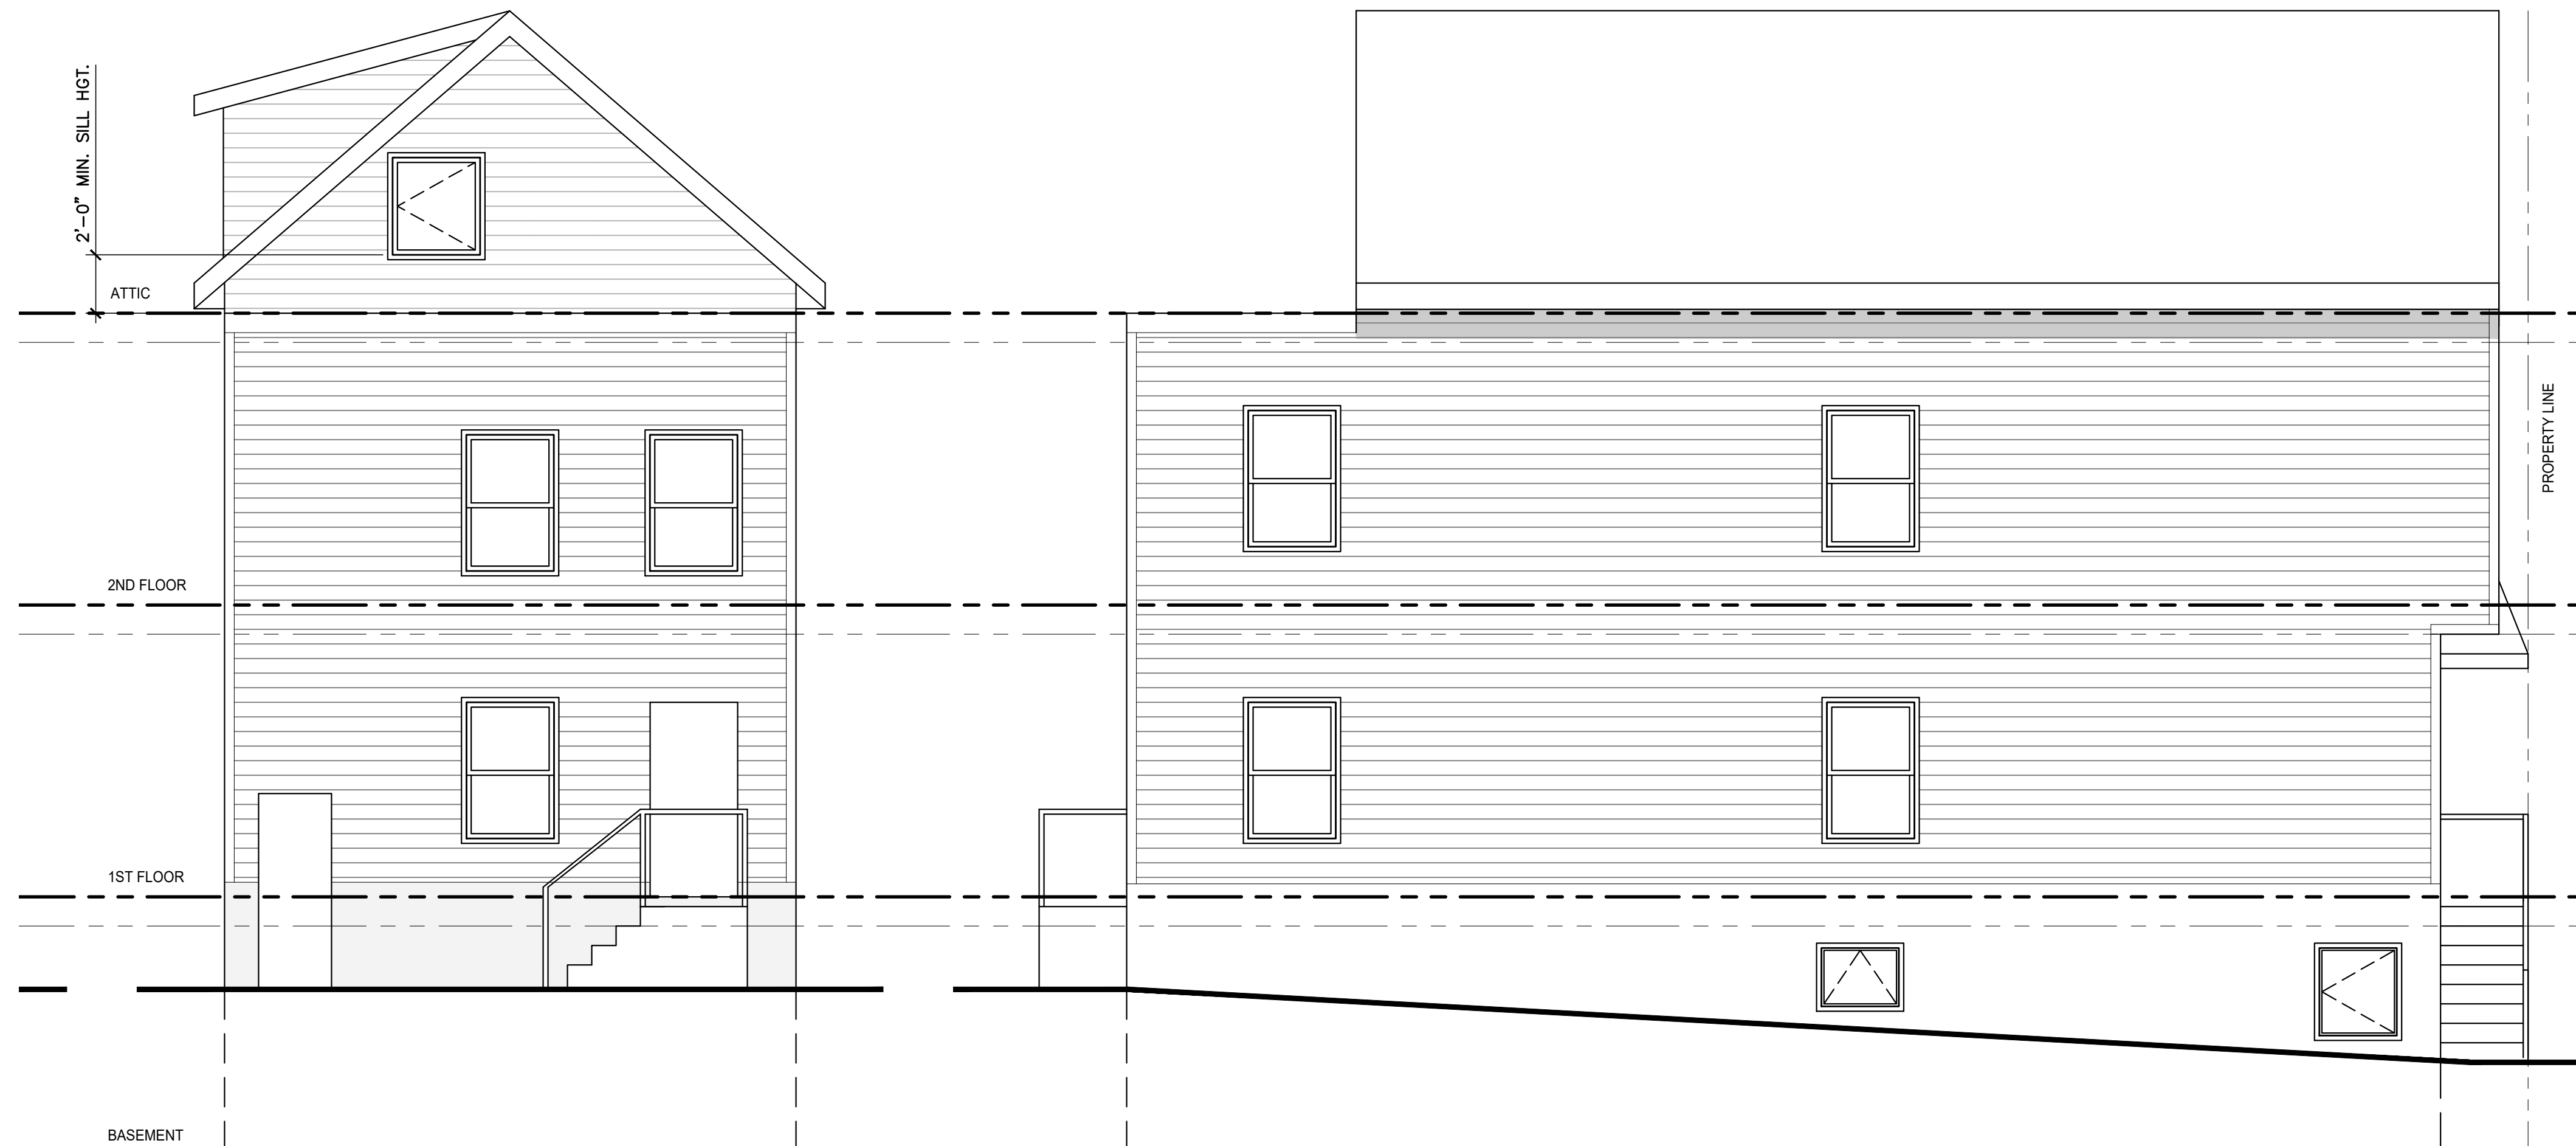

PROPOSED
REAR ELEVATION
SCALE: 1/4" = 1'-0"

PROPOSED
SIDE ELEVATION
SCALE: 3/16" = 1'-0"

Z-3

317 Williams Street		LOT 36 BLOCK 20	HARRISON, N.J.		sheet 3 of 4	
REVISION	JAMES S. McNEIGHT ARCHITECT PLANNER PC 169 SCHUYLER AVENUE Kearny, New Jersey 07032 (201) 246-7515 (fax) 246-7513 N.J. LICENSE NO. 08626		PROJECT:			
			RENOVATION OF EXISTING 2 FAMILY STRUCTURE			
			JOB NO.	DATE:		DRWN. BY:
				07.14.22		S.J.P.