

MARCO NEVES, R.A., NCARB  
NJ ARCH 15042  
NY ARCH 029951  
CT ARCH 11657  
PA RA404912

CHRISTOPHER JUCHNIK, R.A.  
NJ ARCH A2-12953  
NY ARCH 026948

## NEW TWO FAMILY DWELLING

27 REYNOLDS AVENUE,  
HARRISON, NEW JERSEY



DRAWING ISSUES		
REV PER BOARD COMMENTS		
No.	DESCRIPTION	07/01/24
PROJECT NO. 24-10 SEAL		
SCALE As indicated		
DATE 04/22/2024		
CHECKED BY CJ DRAWN BY BE CHRISTOPHER JUCHNIK, R.A.		
DRAWING TITLE		

## FLOOR PLANS - GROUND & SECOND

DRAWING NUMBER

PL-1.0

Copyright © 2013-NEVES ARCHITECTURE&DESIGN, LLC  
No Reissuing Or Reproductions Without Written  
Permission From MARCO ALEXANDRE NEVES, R.A.

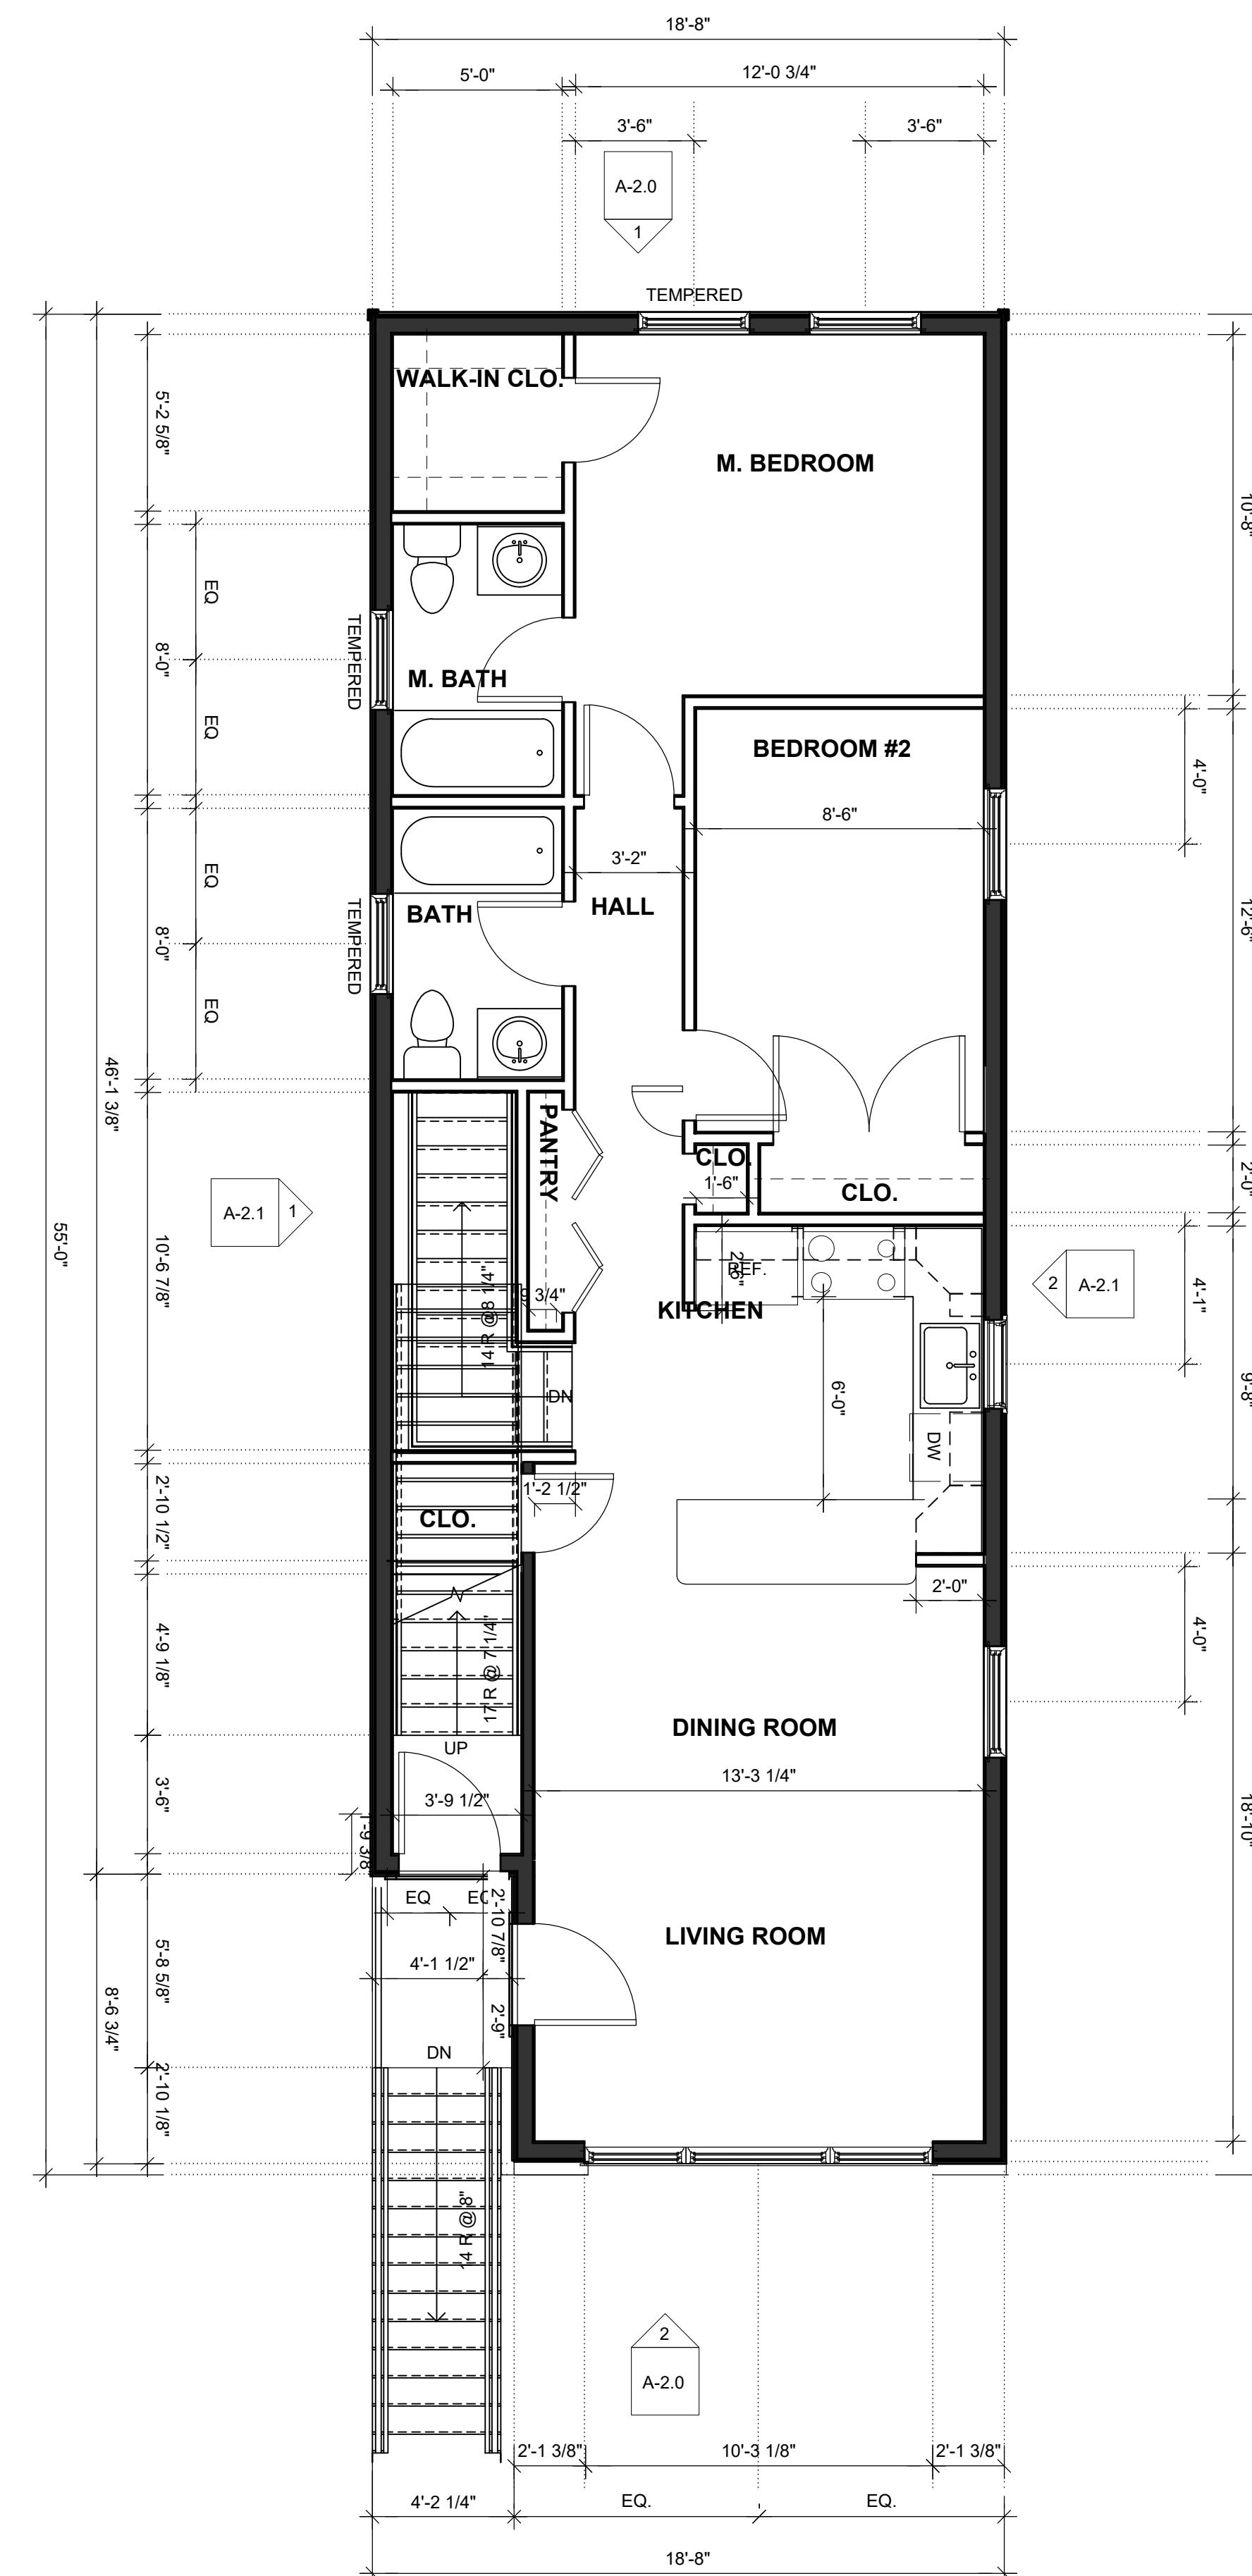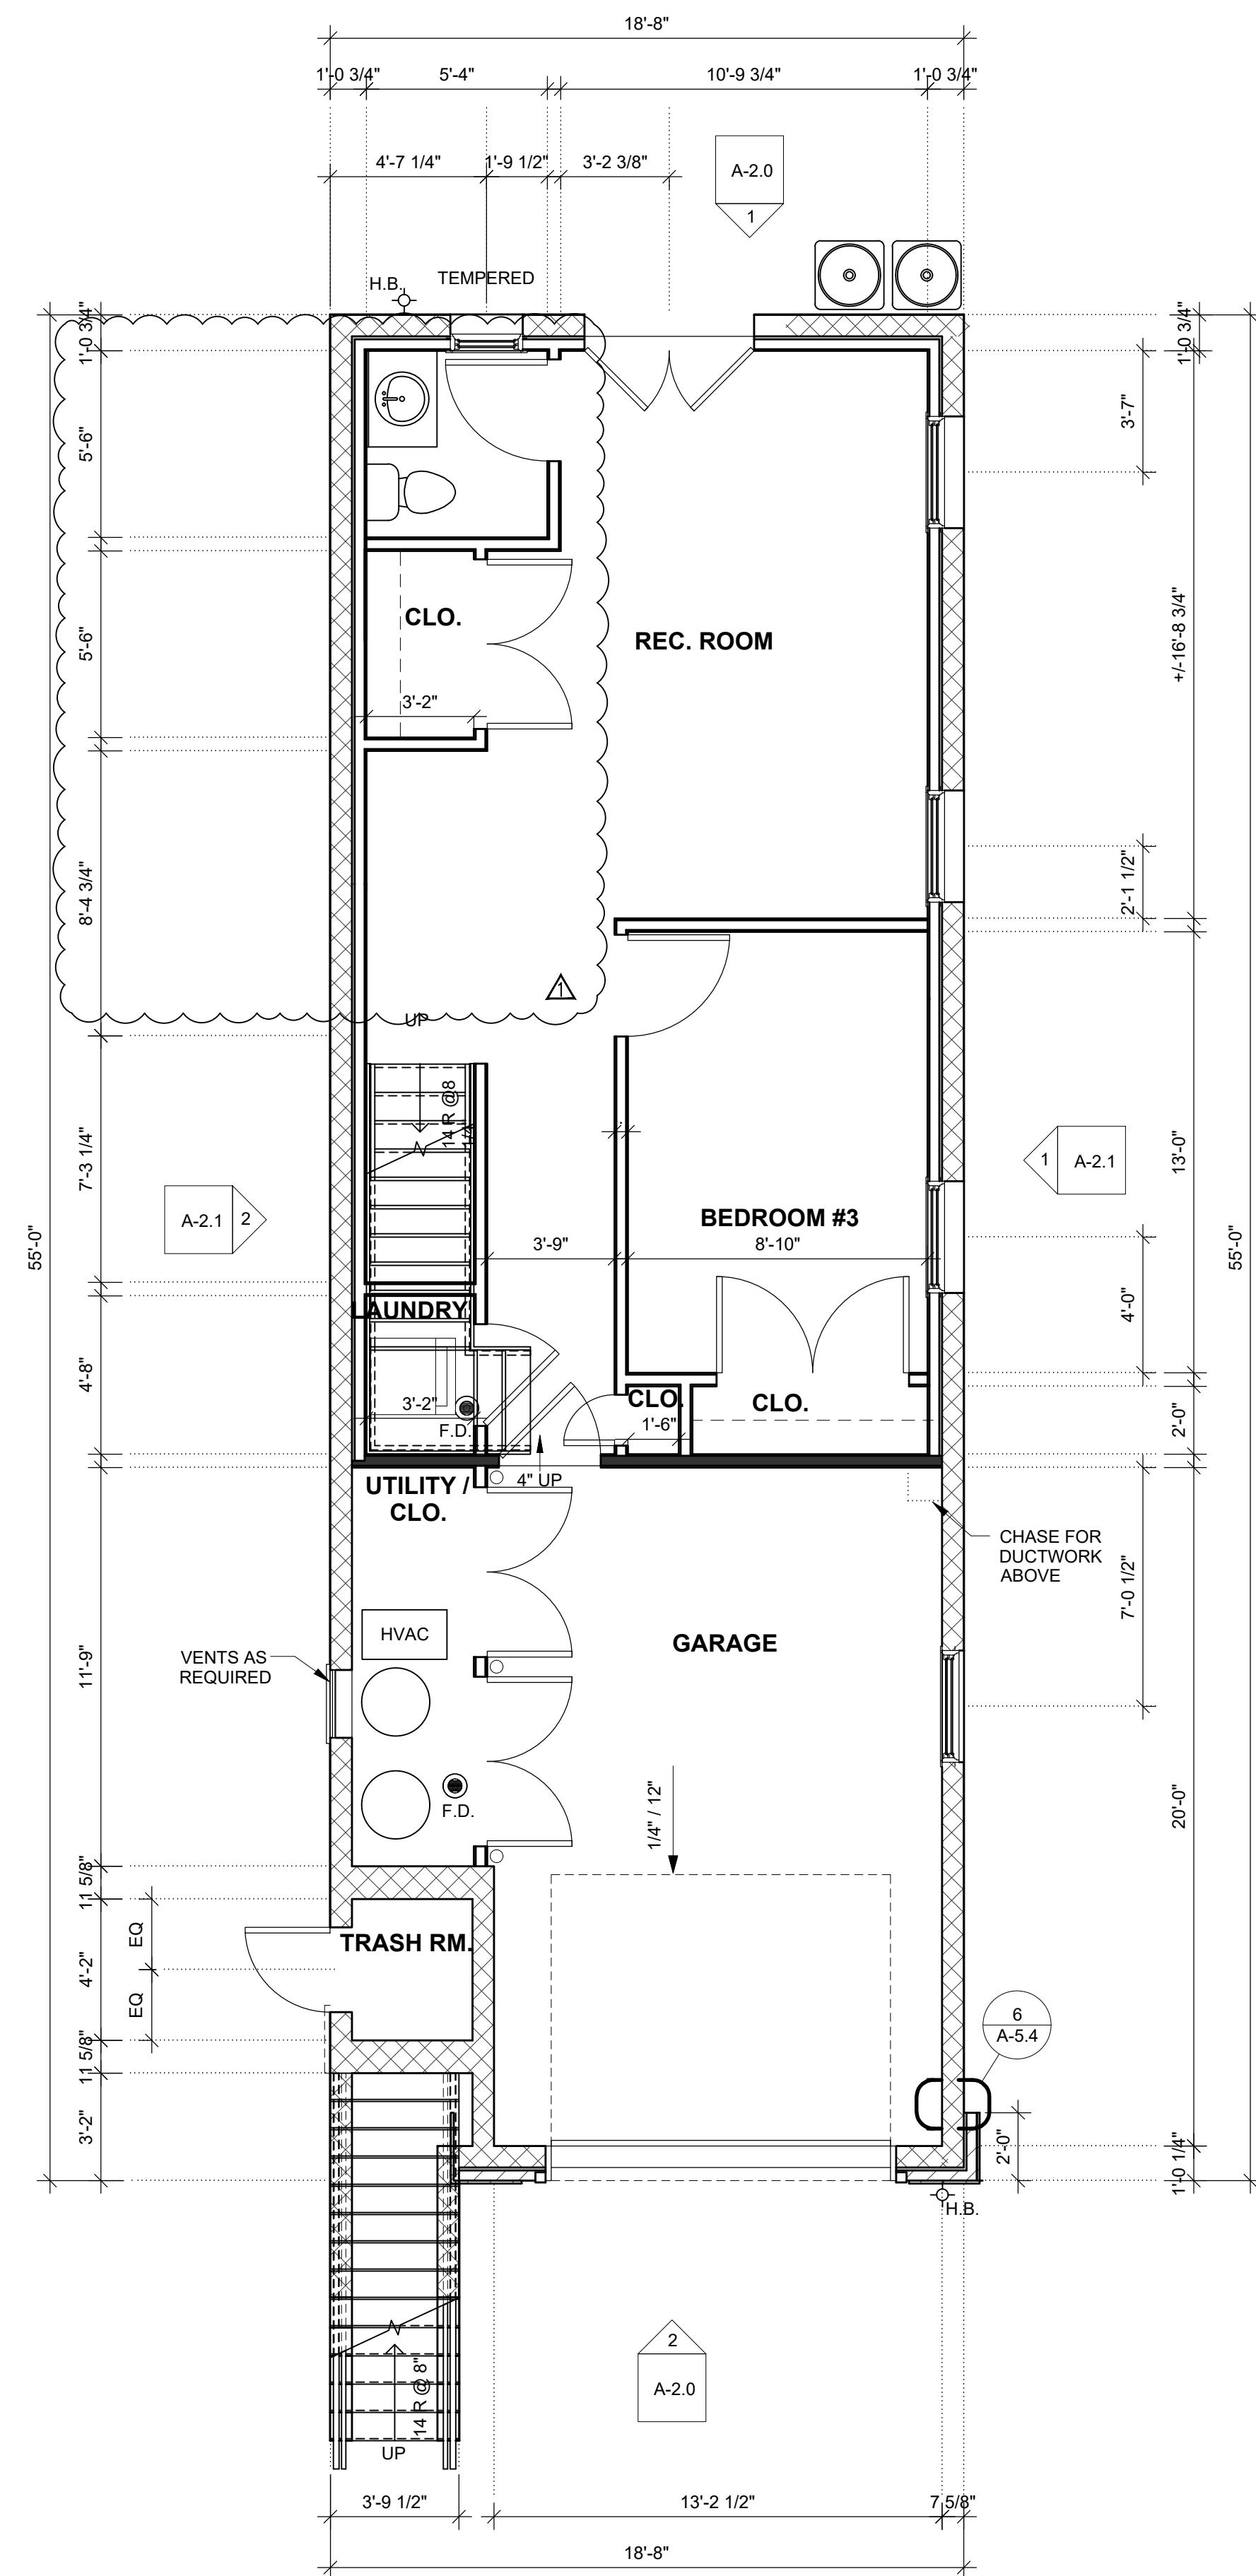



# NEVES ARCHITECTURE & DESIGN, LLC

405 KEARNY AVE., SUITE #2  
KEARNY, NEW JERSEY 07032  
TEL.201.246.7979 - FAX.201.246.0235  
WEBSITE : NEVESARCHITECTURE.COM

MARCO NEVES, R.A., NCARB  
NJ ARCH 15042  
NY ARCH 029951  
CT ARCH 11657  
PA RA404912

☒ CHRISTOPHER JUCHNIK, R.A.  
NJ ARCH A2-12953  
NY ARCH 026948

# NEW TWO FAMILY DWELLING

27 REYNOLDS AVENUE,  
HARRISON, NEW JERSEY


DRAWING ISSUES:		
No.	DESCRIPTION	DATE
PROJECT NO.		
24-10		
SCALE		
As indicated		
DATE		
04/22/2024		
CHECKED BY		DRAWN BY
CJ		BE
CHRISTOPHER JUCHNIK, R. A.		

# FLOOR PLANS - THIRD & ROOF

---


**DRAWING NUME**

PL-1.1

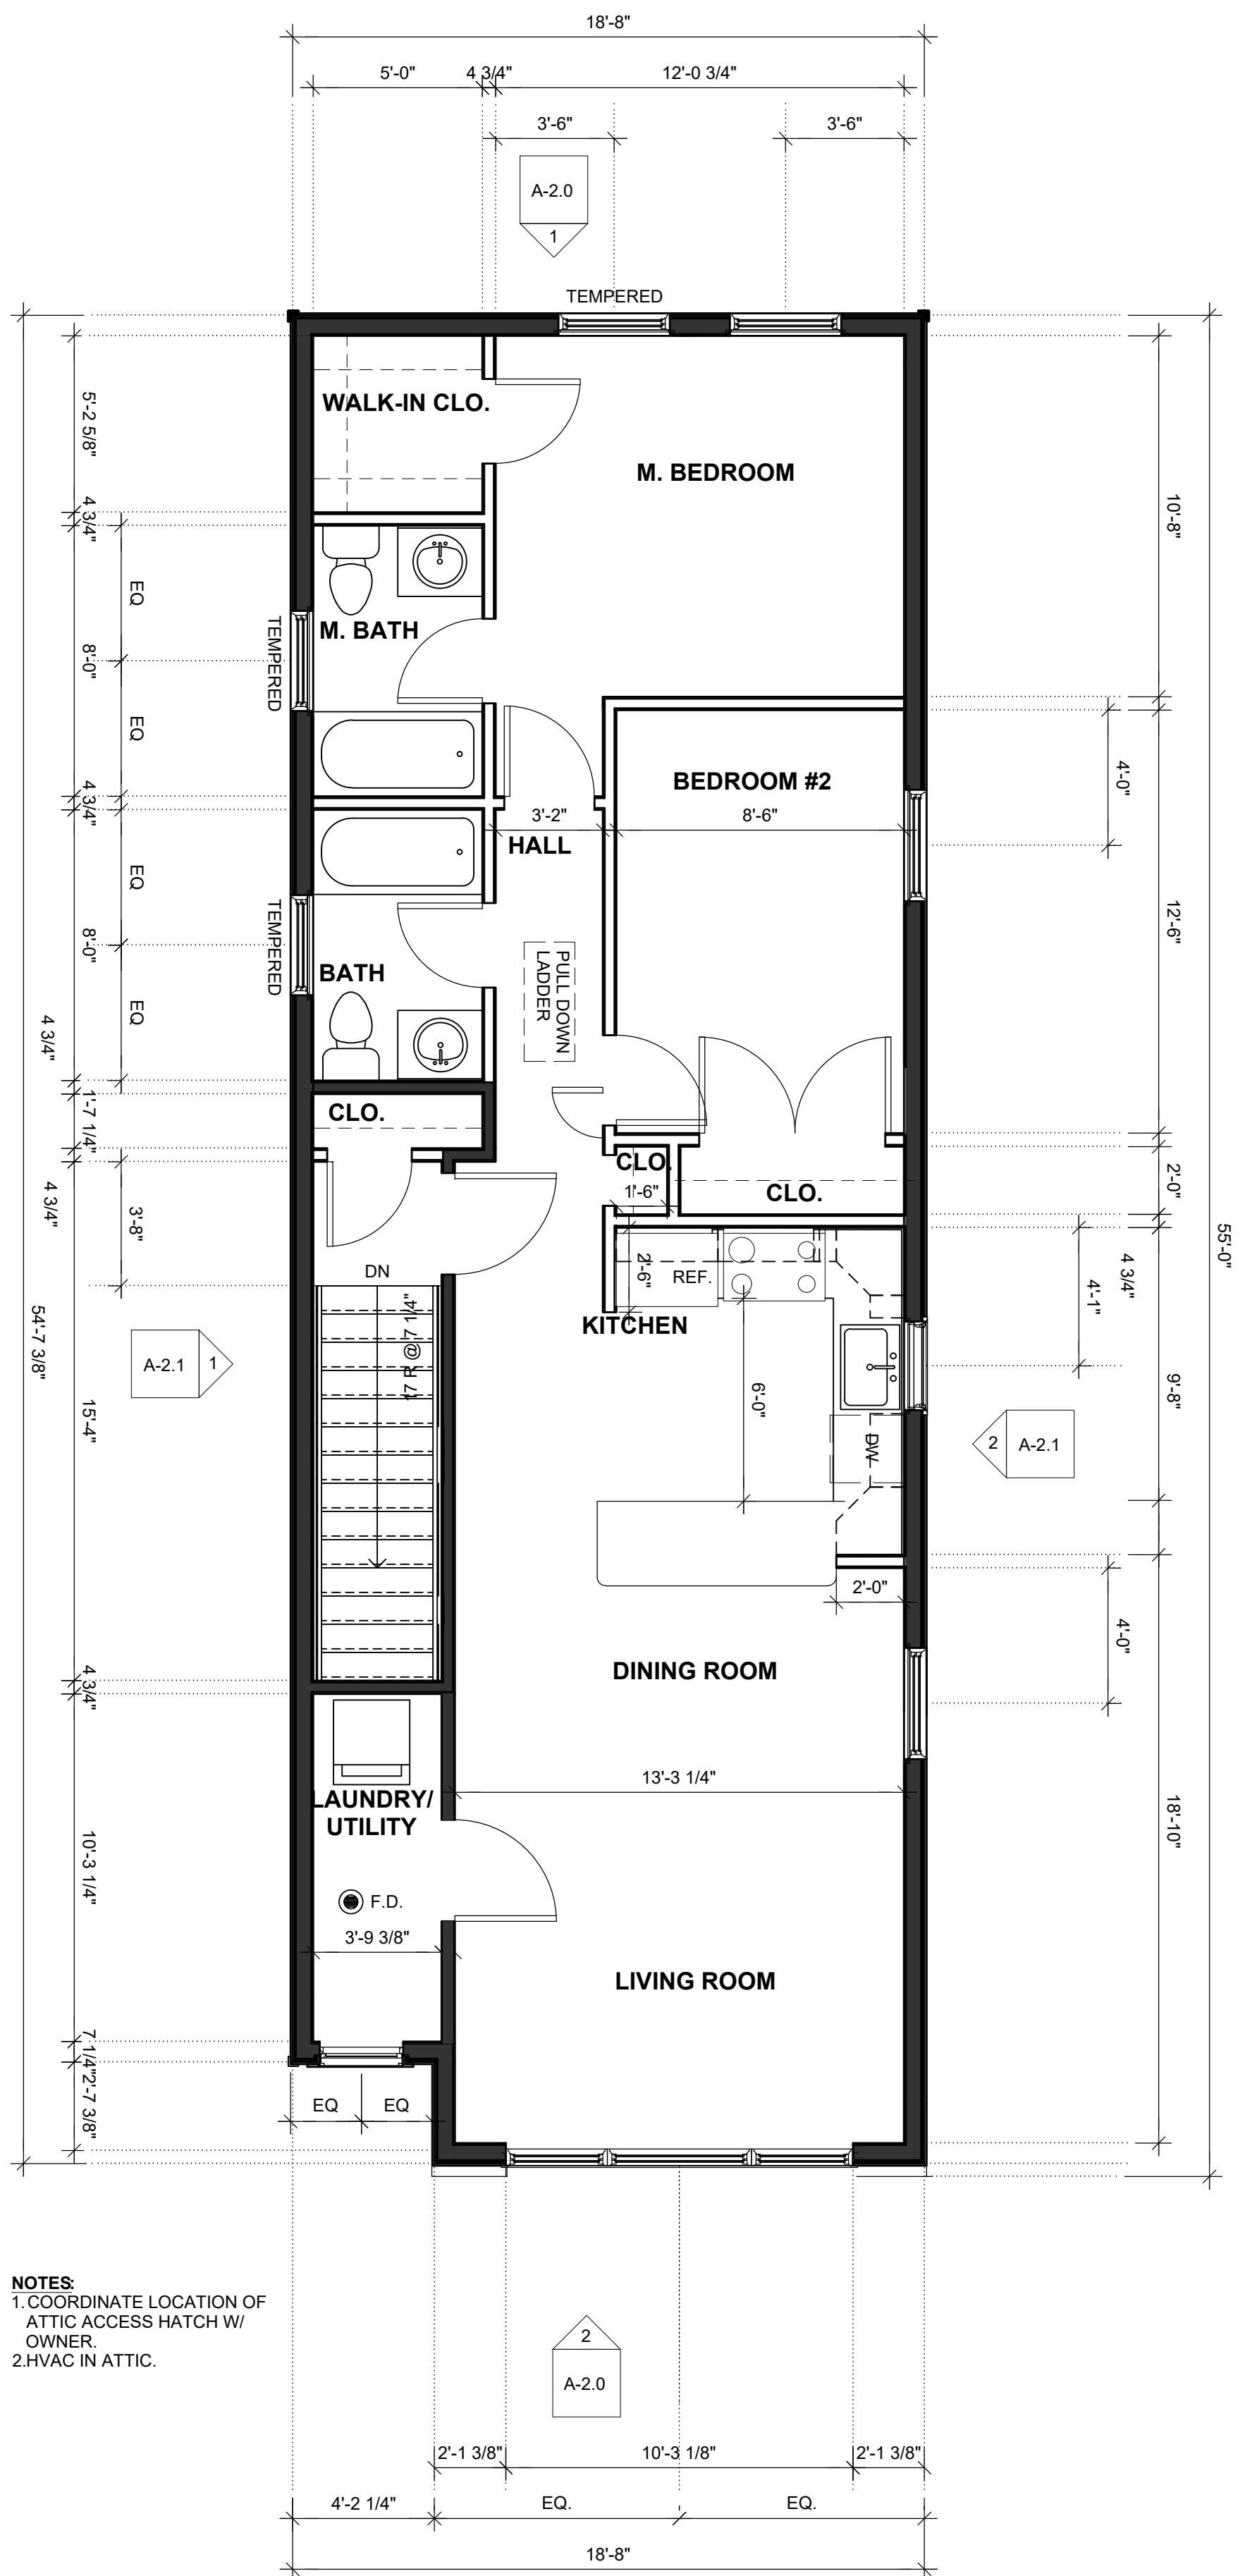

## 1 THIRD FLOOR PLAN

A-1.0       $1/4"$  =  $1'-0"$

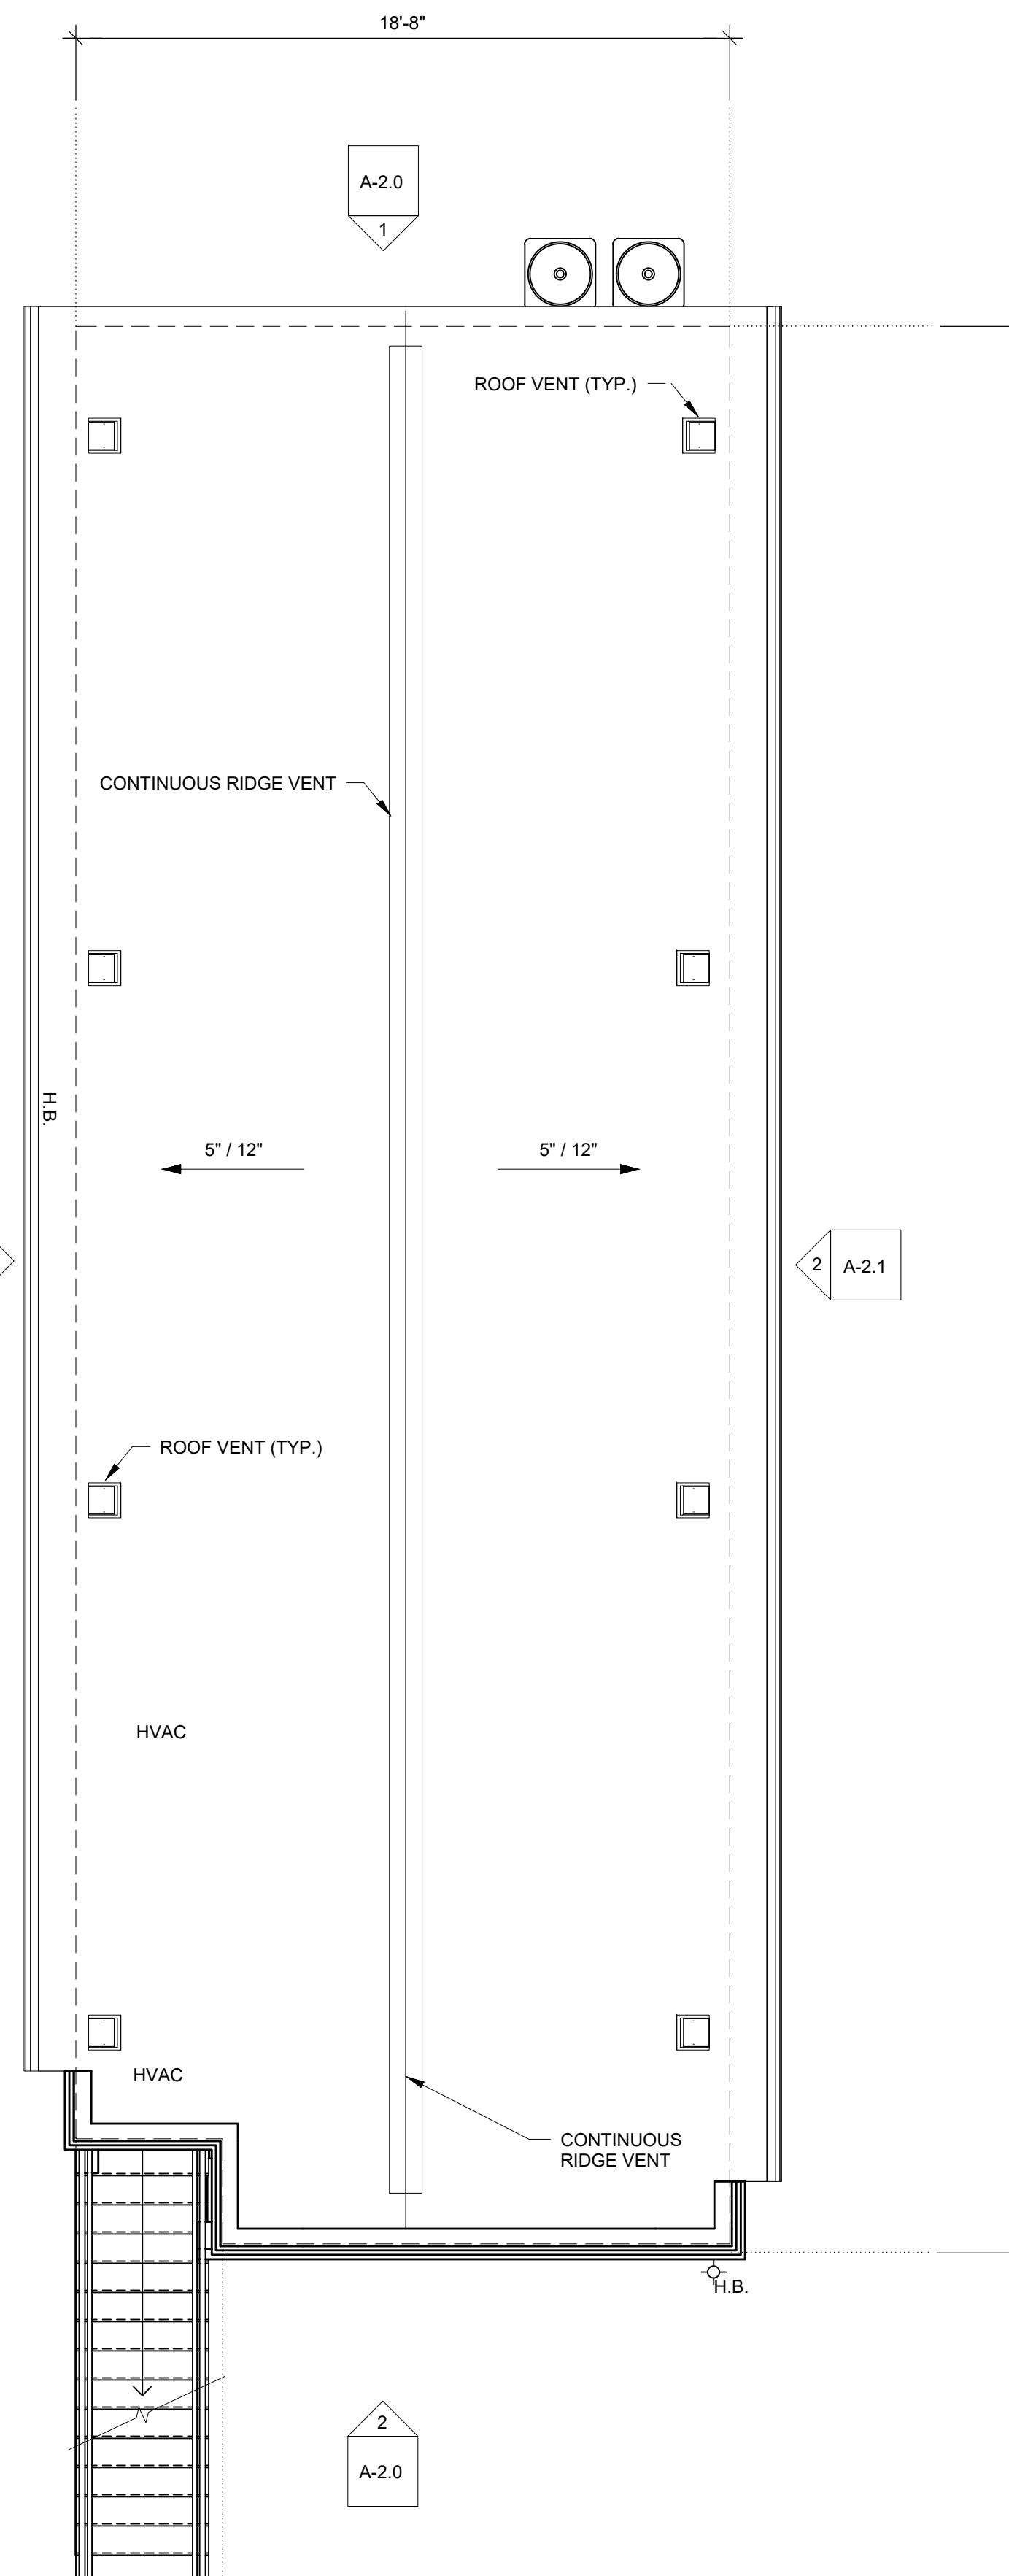

## 2 ROOF PLAN

A-1.0       $1/4"$  =  $1'-0"$

MARCO NEVES, R.A., NCARB  
NJ ARCH 15042  
NY ARCH 029951  
CT ARCH 11657  
PA RA404912


CHRISTOPHER JUCHNIK, R.A.  
NJ ARCH A2-12953  
NY ARCH 026948

## NEW TWO FAMILY DWELLING

27 REYNOLDS AVENUE,  
HARRISON, NEW JERSEY

DRAWING ISSUES		
No.	DESCRIPTION	DATE

PROJECT NO. 24-10 SEAL

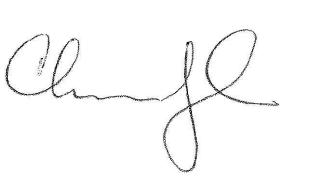SCALE As indicated 

DATE 04/22/2024



CHECKED BY CJ DRAWN BY BE

CHRISTOPHER JUCHNIK, R.A.

DRAWING TITLE

## ELEVATIONS - FRONT & REAR

DRAWING NUMBER PL-2.0  
Copyright © 2013-NEVES ARCHITECTURE&DESIGN, LLC  
No Reissuing Or Reproductions Without Written  
Permission From MARCO ALEXANDRE NEVES, R.A.

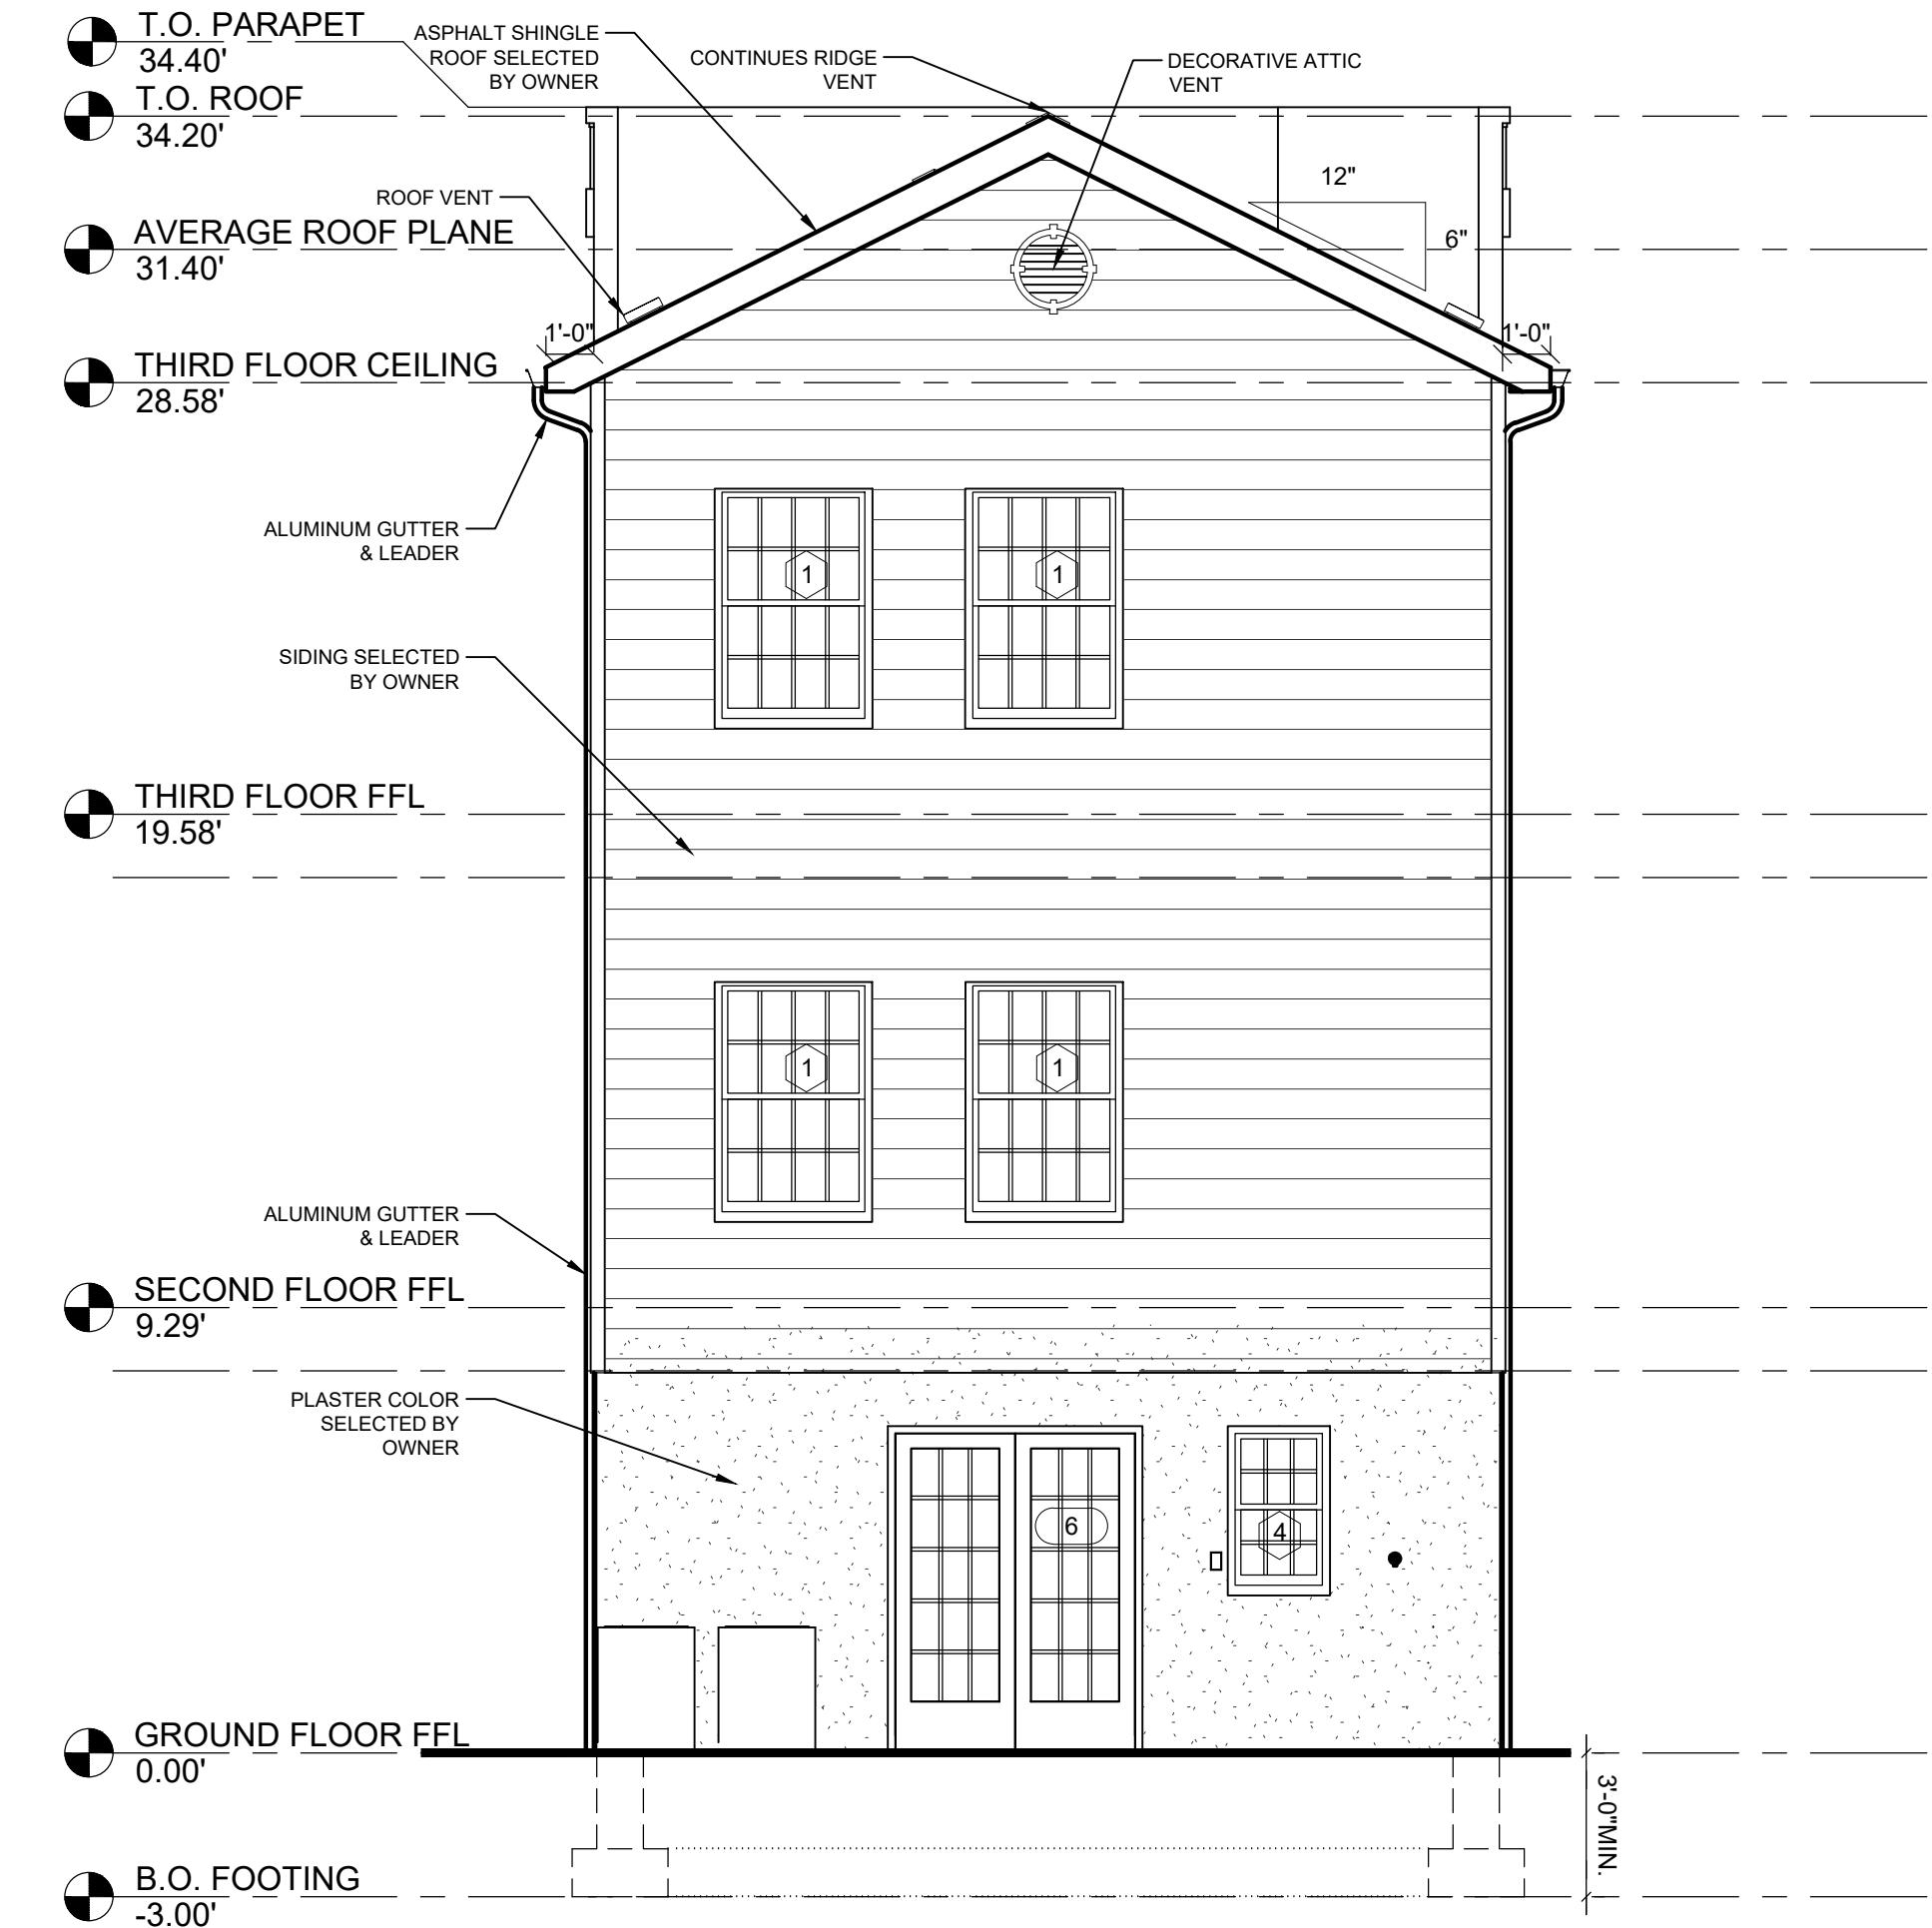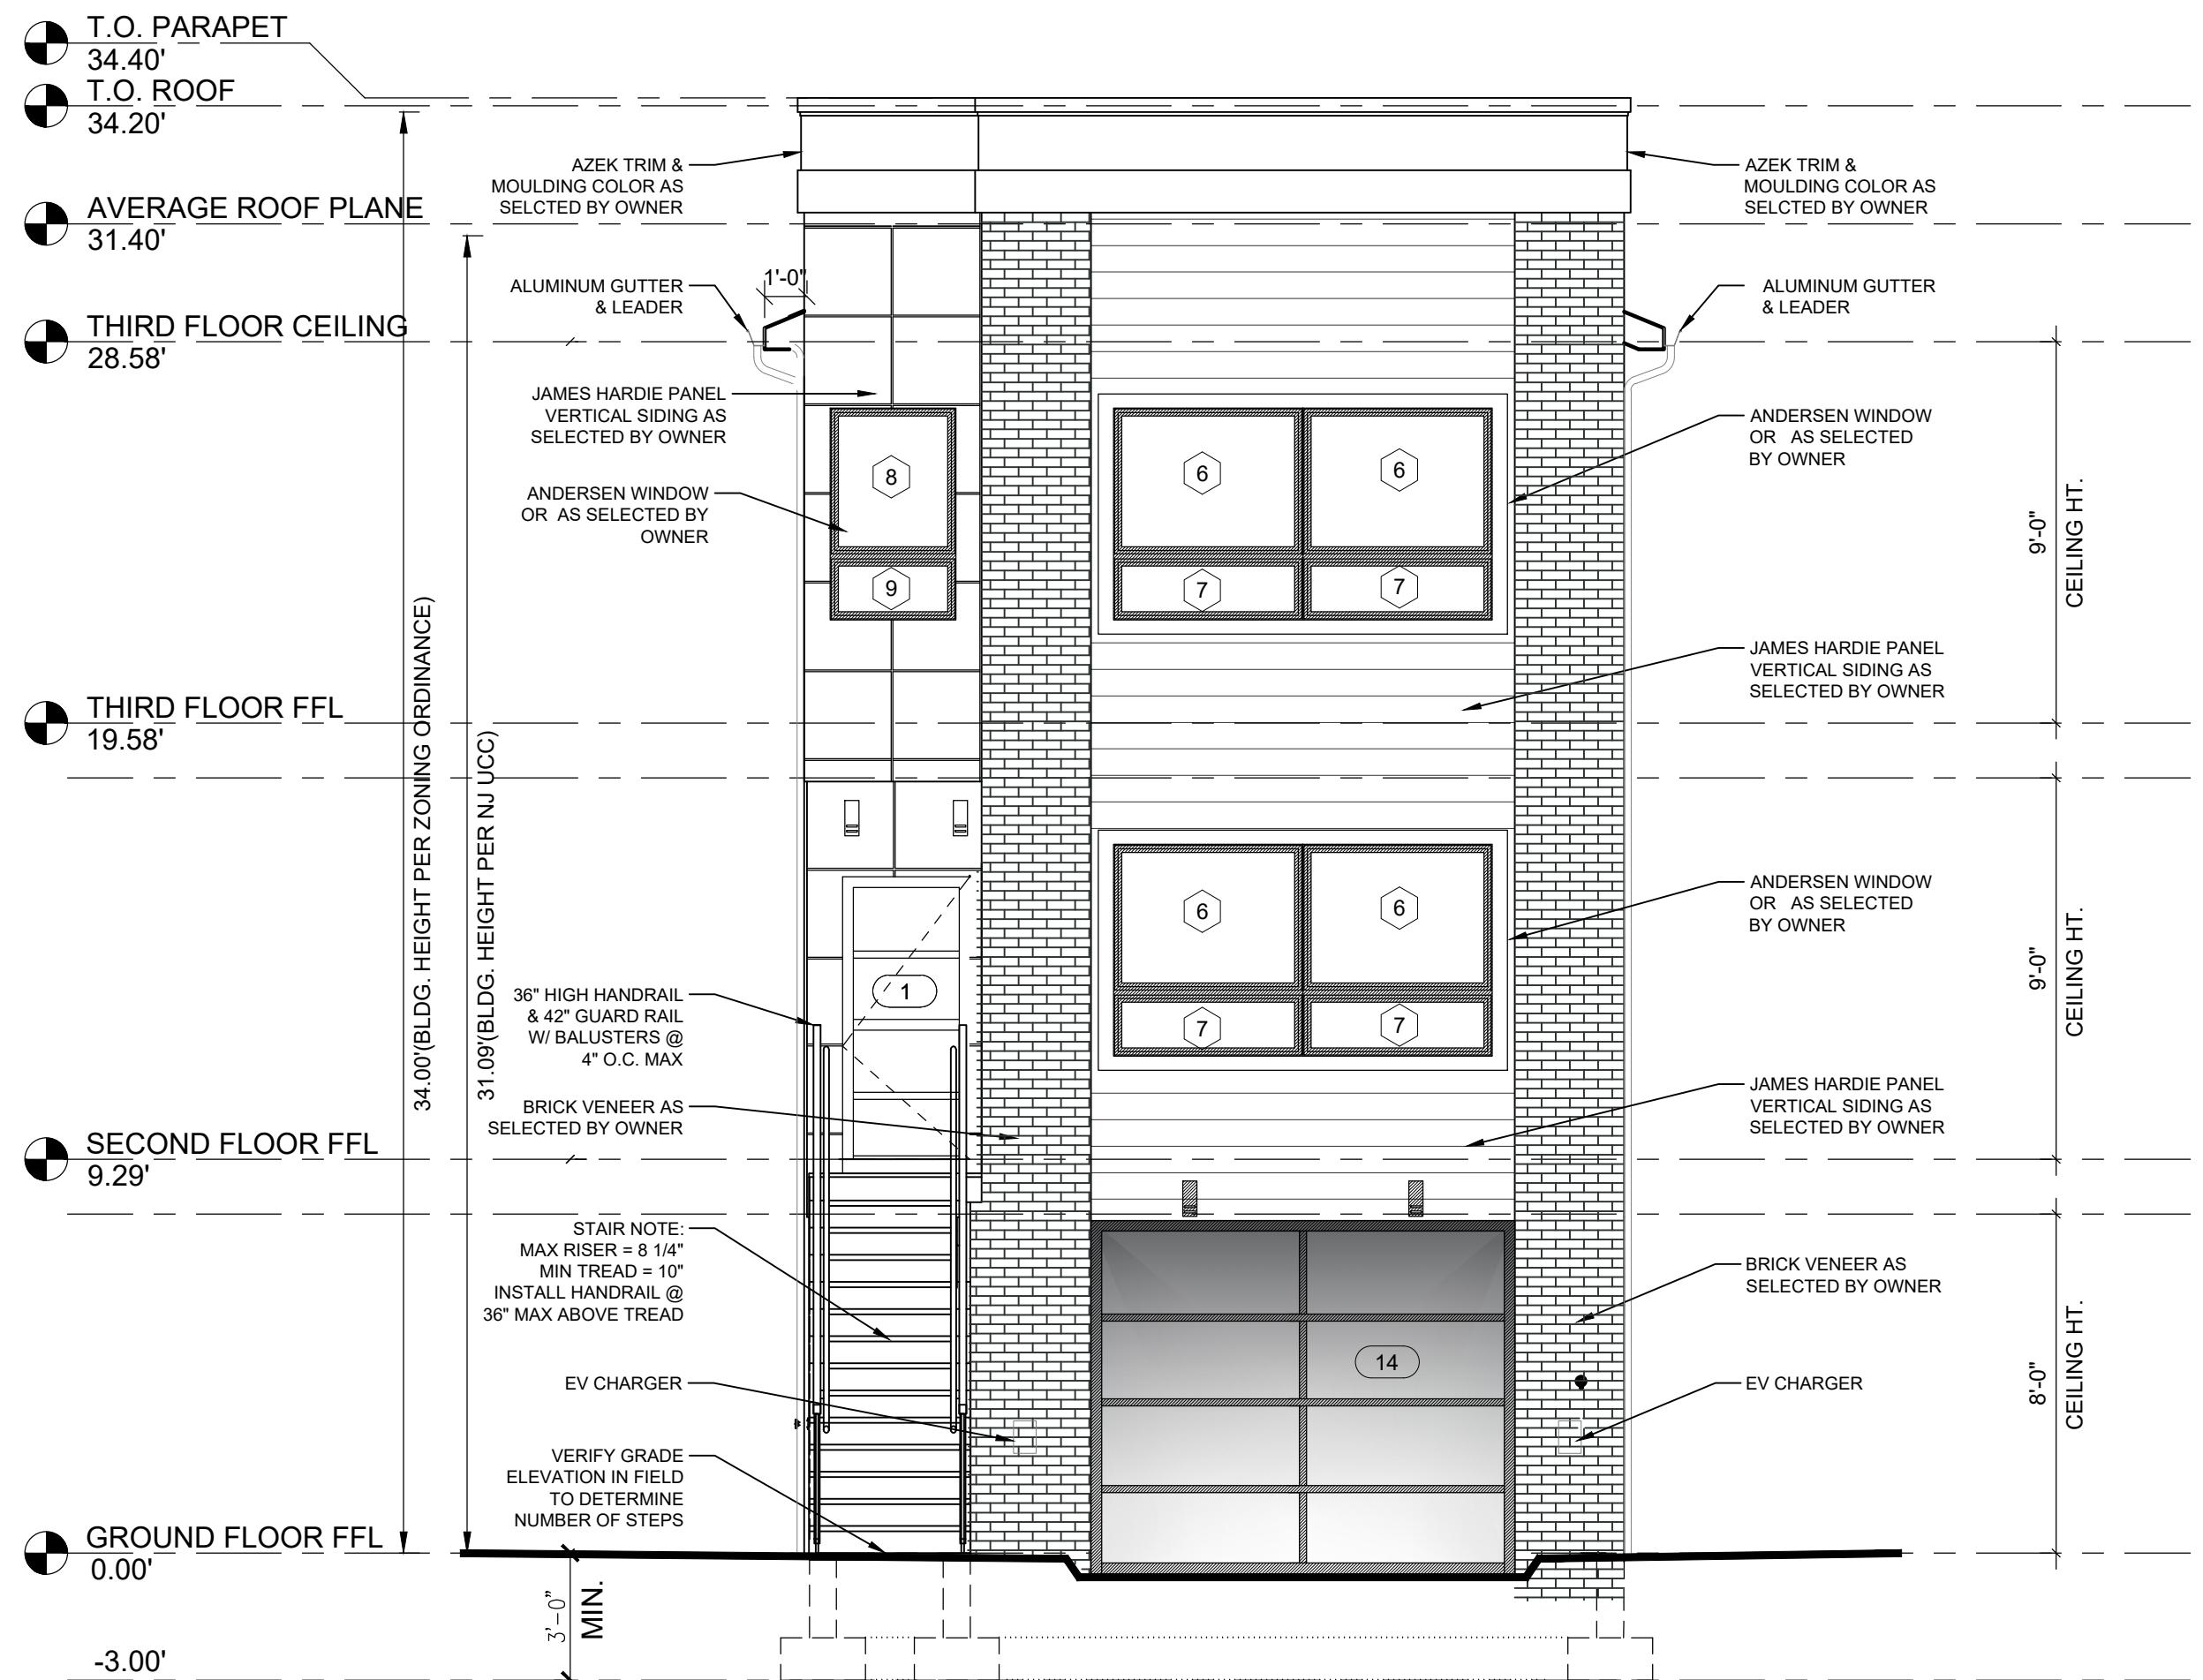



NEVES ARCHITECTURE & DESIGN, LLC

405 KEARNY AVE., SUITE #2  
KEARNY, NEW JERSEY 07032  
TEL. 201.246.7979 - FAX. 201.246.0235  
WEBSITE: NEVESARCHITECTURE.COM

MARCO NEVES, R.A., NCARB  
NJ ARCH 15042  
NY ARCH 029951  
CT ARCH 11657  
PA RA404912

CHRISTOPHER JUCHNIK, R.A.  
NJ ARCH A2-12953  
NY ARCH 026948

## NEW TWO FAMILY DWELLING

27 REYNOLDS AVENUE,  
HARRISON, NEW JERSEY

