



Architectural floor plan of a Stair Tower. The plan shows a central vertical stack of rooms with horizontal dimensions of 4'-6", 5'-0", and 4'-6" at the top. The vertical height is 14'-0". The plan includes a grid of 12'-0" by 12'-0" units, with specific room dimensions like 3'-3", 7'-6", and 3'-3" at the bottom. Staircases are indicated by thick lines and labeled "STAIR TOWER".

FLOOR PLAN

The diagram illustrates the front elevation of a clock tower. The structure is composed of two main sections. The upper section features a brown arched opening with a clock face in the center. Below the clock is a brown rectangular panel with the text "HARRISON" and "YARDS" in a serif font. The tower is flanked by two vertical brick columns. The lower section is a brown archway supported by brick pillars. The entire structure is set against a black base. Red dashed lines indicate the overall height of 38'-0" and the width of 15'-6". Vertical dimensions on the right side show 7'-4" for the top section, 3'-0" for the middle section, and 12'-0" for the base section. A horizontal dimension of 9'-0" is shown between the two sections. The base is marked with a black horizontal line and a black rectangular foundation.

FRONT ELEVATION

FRONT ELEVATION

This technical drawing shows the Right Side Elevation of a brick structure. The structure features a central arched entrance with a decorative pediment. Above the entrance is a tall sign tower with seven horizontal panels, each labeled 'SIGN'. The tower is flanked by two brick pillars. The total height of the structure is 38'-0", with a central section height of 15'-6". The base of the structure is 12'-0" wide, and the sign tower section is 9'-0" wide. The total width of the base is 3'-0". The drawing includes red horizontal lines and red dots at specific height levels.


RIGHT SIDE ELEVATION

Architectural rendering of a brick clock tower and arched entrance. The tower features a clock face on the upper section and a sign that reads "HARRISON YARDS" on the lower section. The arched entrance below is flanked by two small lights. Dimension lines indicate the following measurements: Total height of the tower is 38'-0". The upper section is 15'-6" high. The lower section is 7'-4" high. The arched entrance is 12'-0" wide. The side sections are 9'-0" wide. The total width of the base is 3'-0".

REAR ELEVATION

Architectural elevation drawing of a brick building. The building features a central arched entrance with decorative stonework. Above the entrance is a tall, rectangular sign structure. The sign is divided into seven horizontal sections, each labeled "SIGN". Below these sections is a single section labeled "SIGN - 2X7'(TYP)". The building is made of light-colored brick. The overall height of the building is 38'-0". The width of the arched entrance is 12'-0". The height of the sign structure is 15'-6". The total height from the base of the sign to the peak of the roof is 38'-0". A red line with a red dot is drawn across the top of the sign structure, indicating a measurement point. The distance from the base of the sign to the red line is 7'-4".

LEFT SIDE ELEVATION

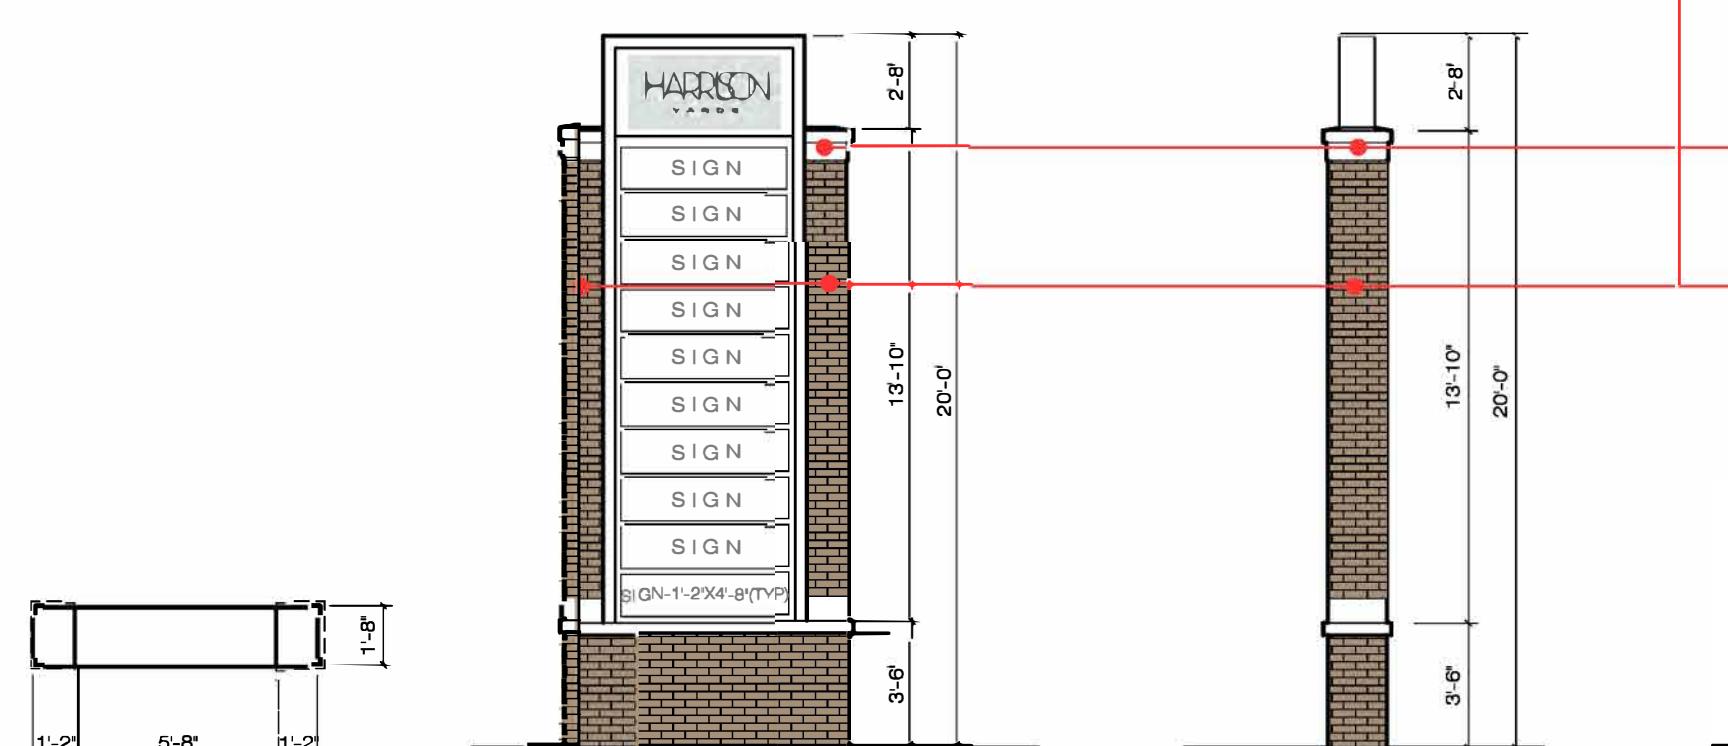


FLOOR PLAN

FRONT ELEVATION


RIGHT SIDE ELEVATION

REAR SIDE ELEVATION

LEFT SIDE ELEVATION

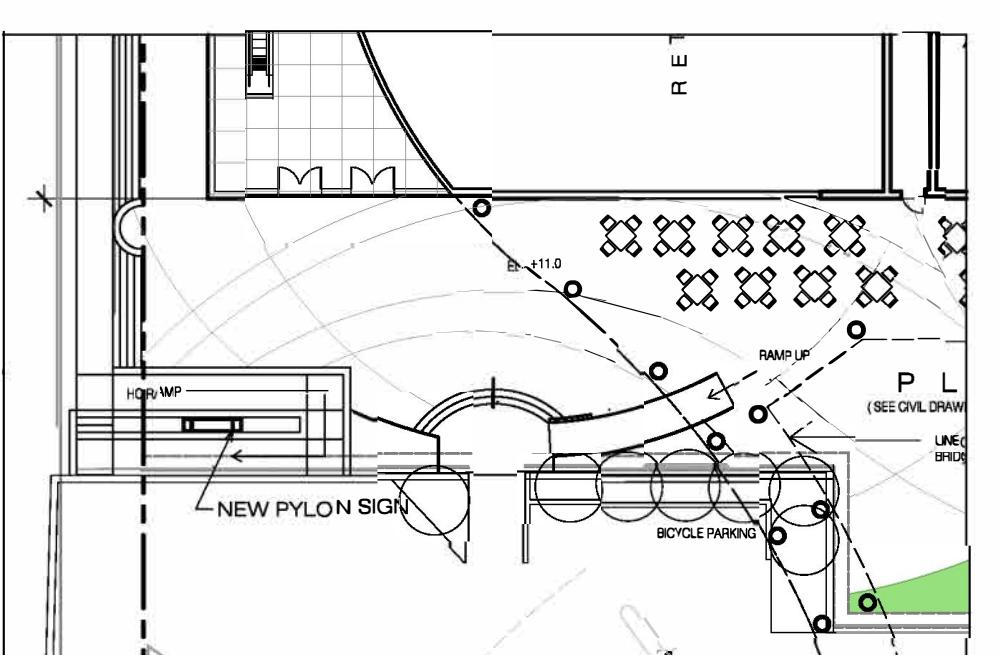

KEY PLAN

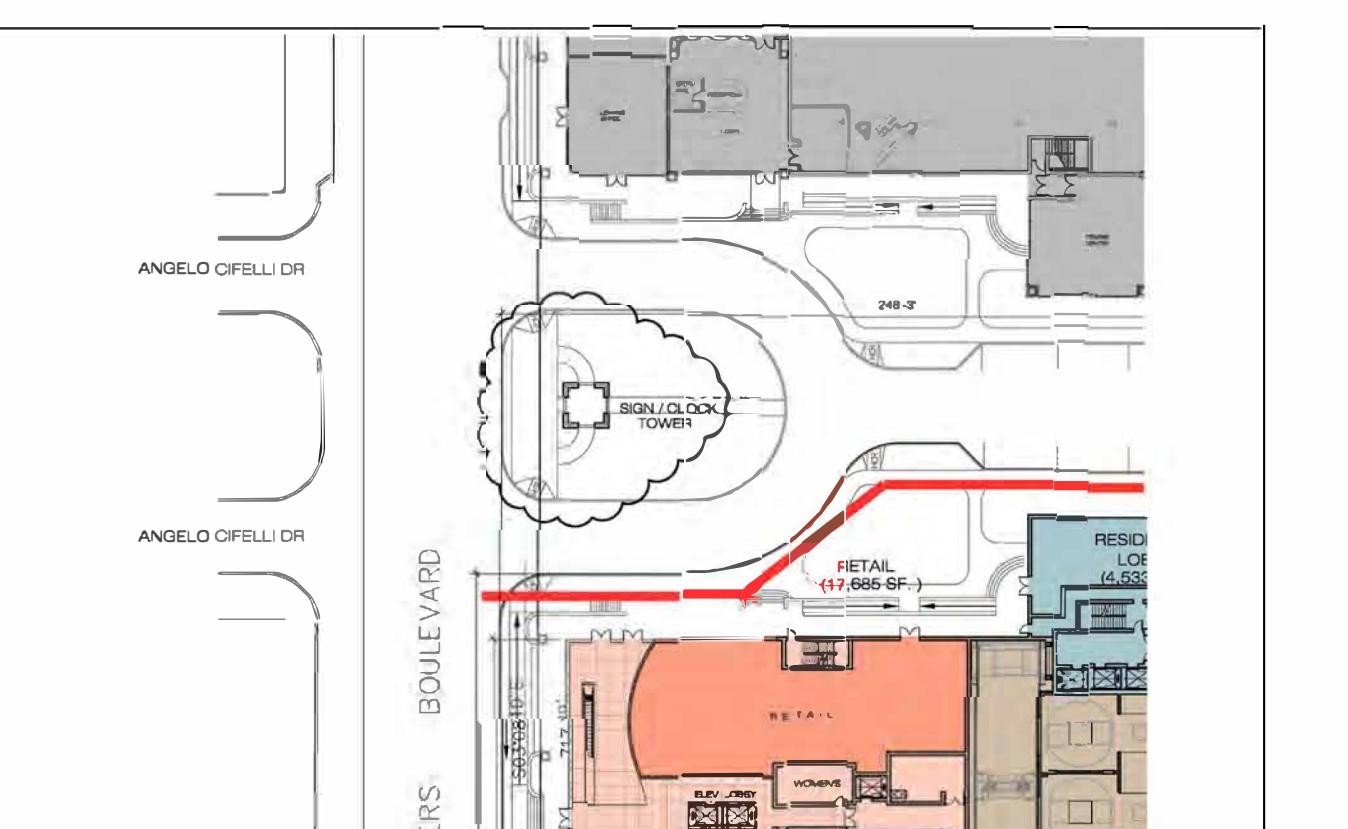

KEY PLAN

<u>DRAWING TITLE</u>	
SIGN/CLOCK TOWER & NYLON SIGN DETAILS	
<u>SCALE</u>	<u>DRAWN BY</u>
SHOWN	EC
<u>DATE</u>	<u>SHEET NO</u>
26.19	
<u>OBJECT NUMBER</u>	A-209
18023	

Architecture
Suite LL100
One Executive Drive
Fort Lee, New Jersey 07024
201-346-1400 fax 201-346-1418
frontdesk@architecture.com

■ ■ ■

architecture
interior design
planning

Architectura

- ■ ■

© ARCHITECTURA , 2019