



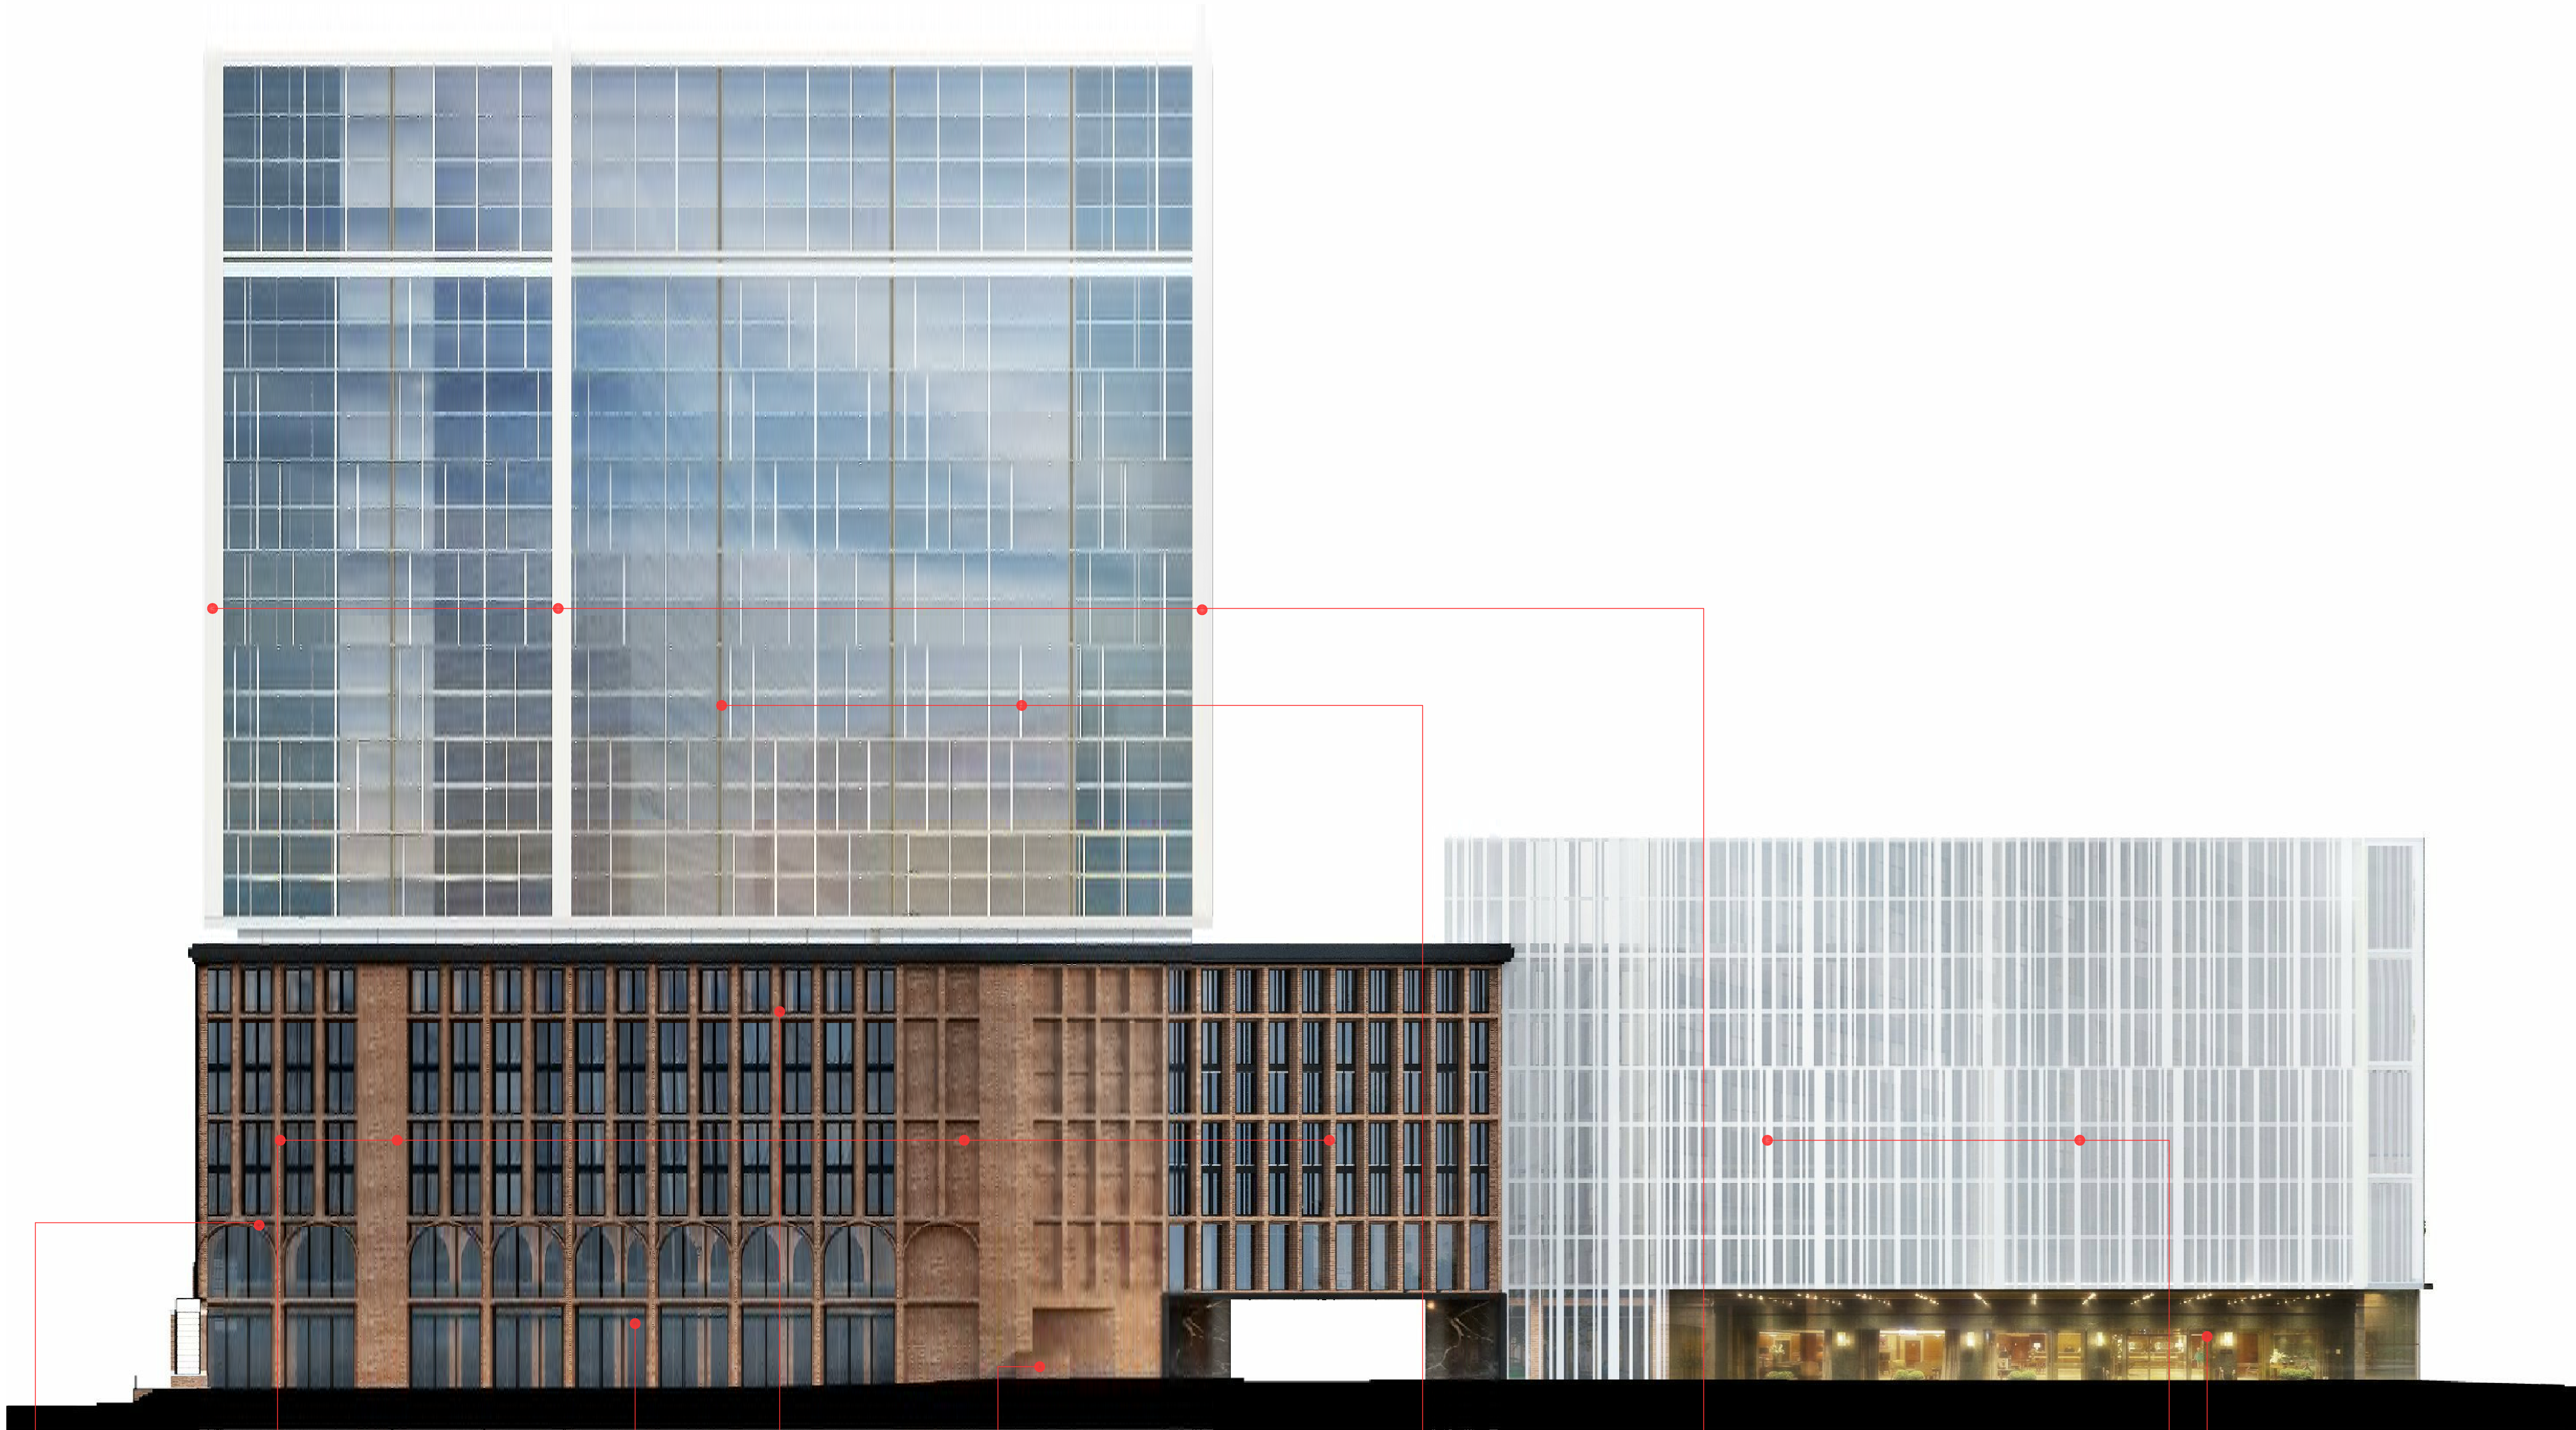


ENLARGED
BRICK DETAIL

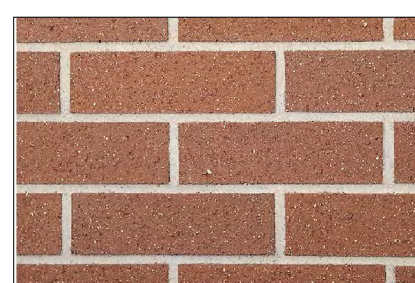

BRICK VENEER -
RUBIGO RED VELOUR
BY BELDEN BRICK*


*OR APPROVED EQUAL

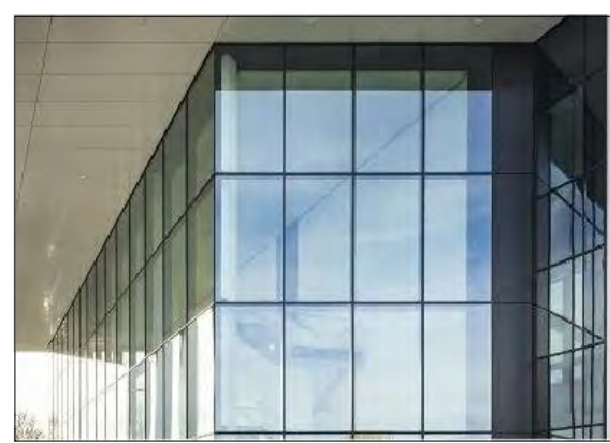


PILKINGTON GLASS*



ENLARGED
BRICK DETAIL

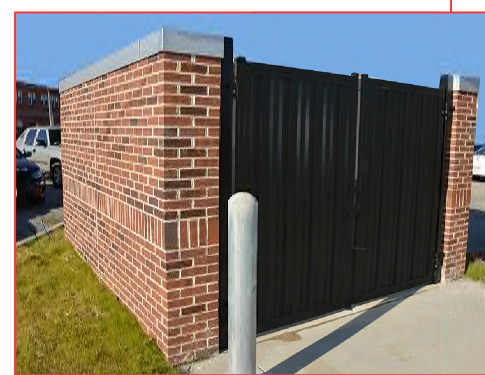

TRANSFORMER ENCLOSURE

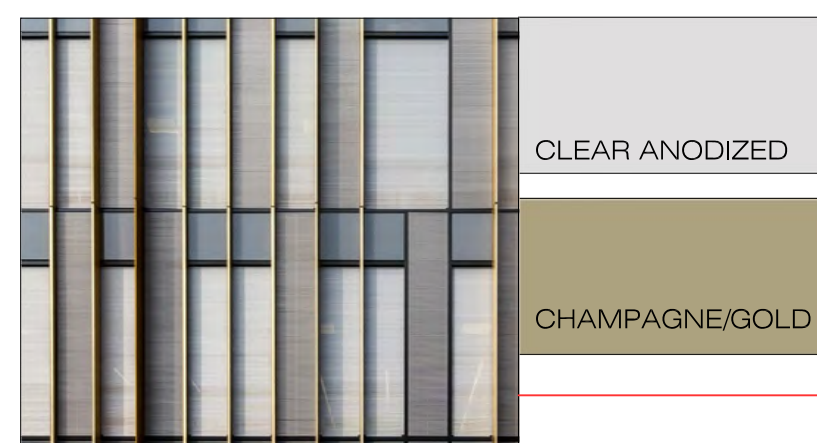

KAWNEER* WINDOW WALL SYSTEM -
ALUMINUM FRAME

CLEAR ANODIZED

CHAMPAGNE/GOLD



METAL PANEL BY
ALUCOBOND*

Sunrise Silver
Metallic II
PVDF 2, 25-35 Gloss



METAL PANEL BY ALUCOBOND*
& WINDOW WALL SYSTEM

Market Pearl White
Mica
PVDF 2, 15-25 Gloss



PILKINGTON* GLASS

1 SOUTH ELEVATION - BUILDING B

SCALE: 1" = 20'-0"



DATE	ISSUE
5.07.20 <td>FOR SUBMISSION</td>	FOR SUBMISSION
5-15-20	

DATE	ISSUE
5.07.20 <td>FOR SUBMISSION</td>	FOR SUBMISSION
5-15-20	



Architectura
Suite LL100
One Executive Drive
P.O. Box 100
201-346-1400 Fax 201-346-1418
fromdesk@architectura.com
...
architecture
interior design
planning

Architectura
PROPOSED MIXED USE DEVELOPMENT
HARRISON YARDS - PHASE II
BLOCK 133; LOT 1.03 & 1.05 - JERSEY CITY, NEW JERSEY
© ARCHITECTURA, 2019

CONRAD, RONCATTI, JR., P.A.
IN ARCHITECT: AI-12279

DRAWING TITLE
BUILDING ELEVATIONS - PHASE II
BUILDING - B

SCALE: AS SHOWN	DRAWN BY: EC
DATE: 09.26.19	SHEET NO: A-201
PROJECT NUMBER: 2018023	

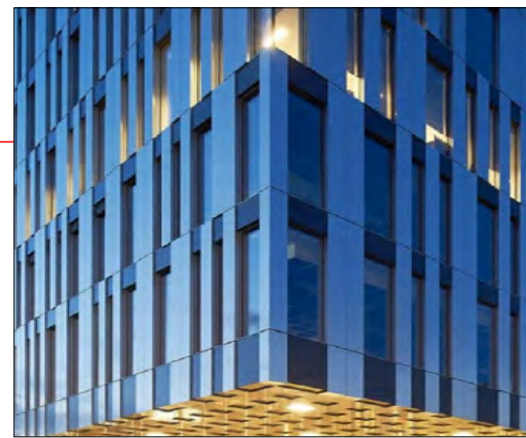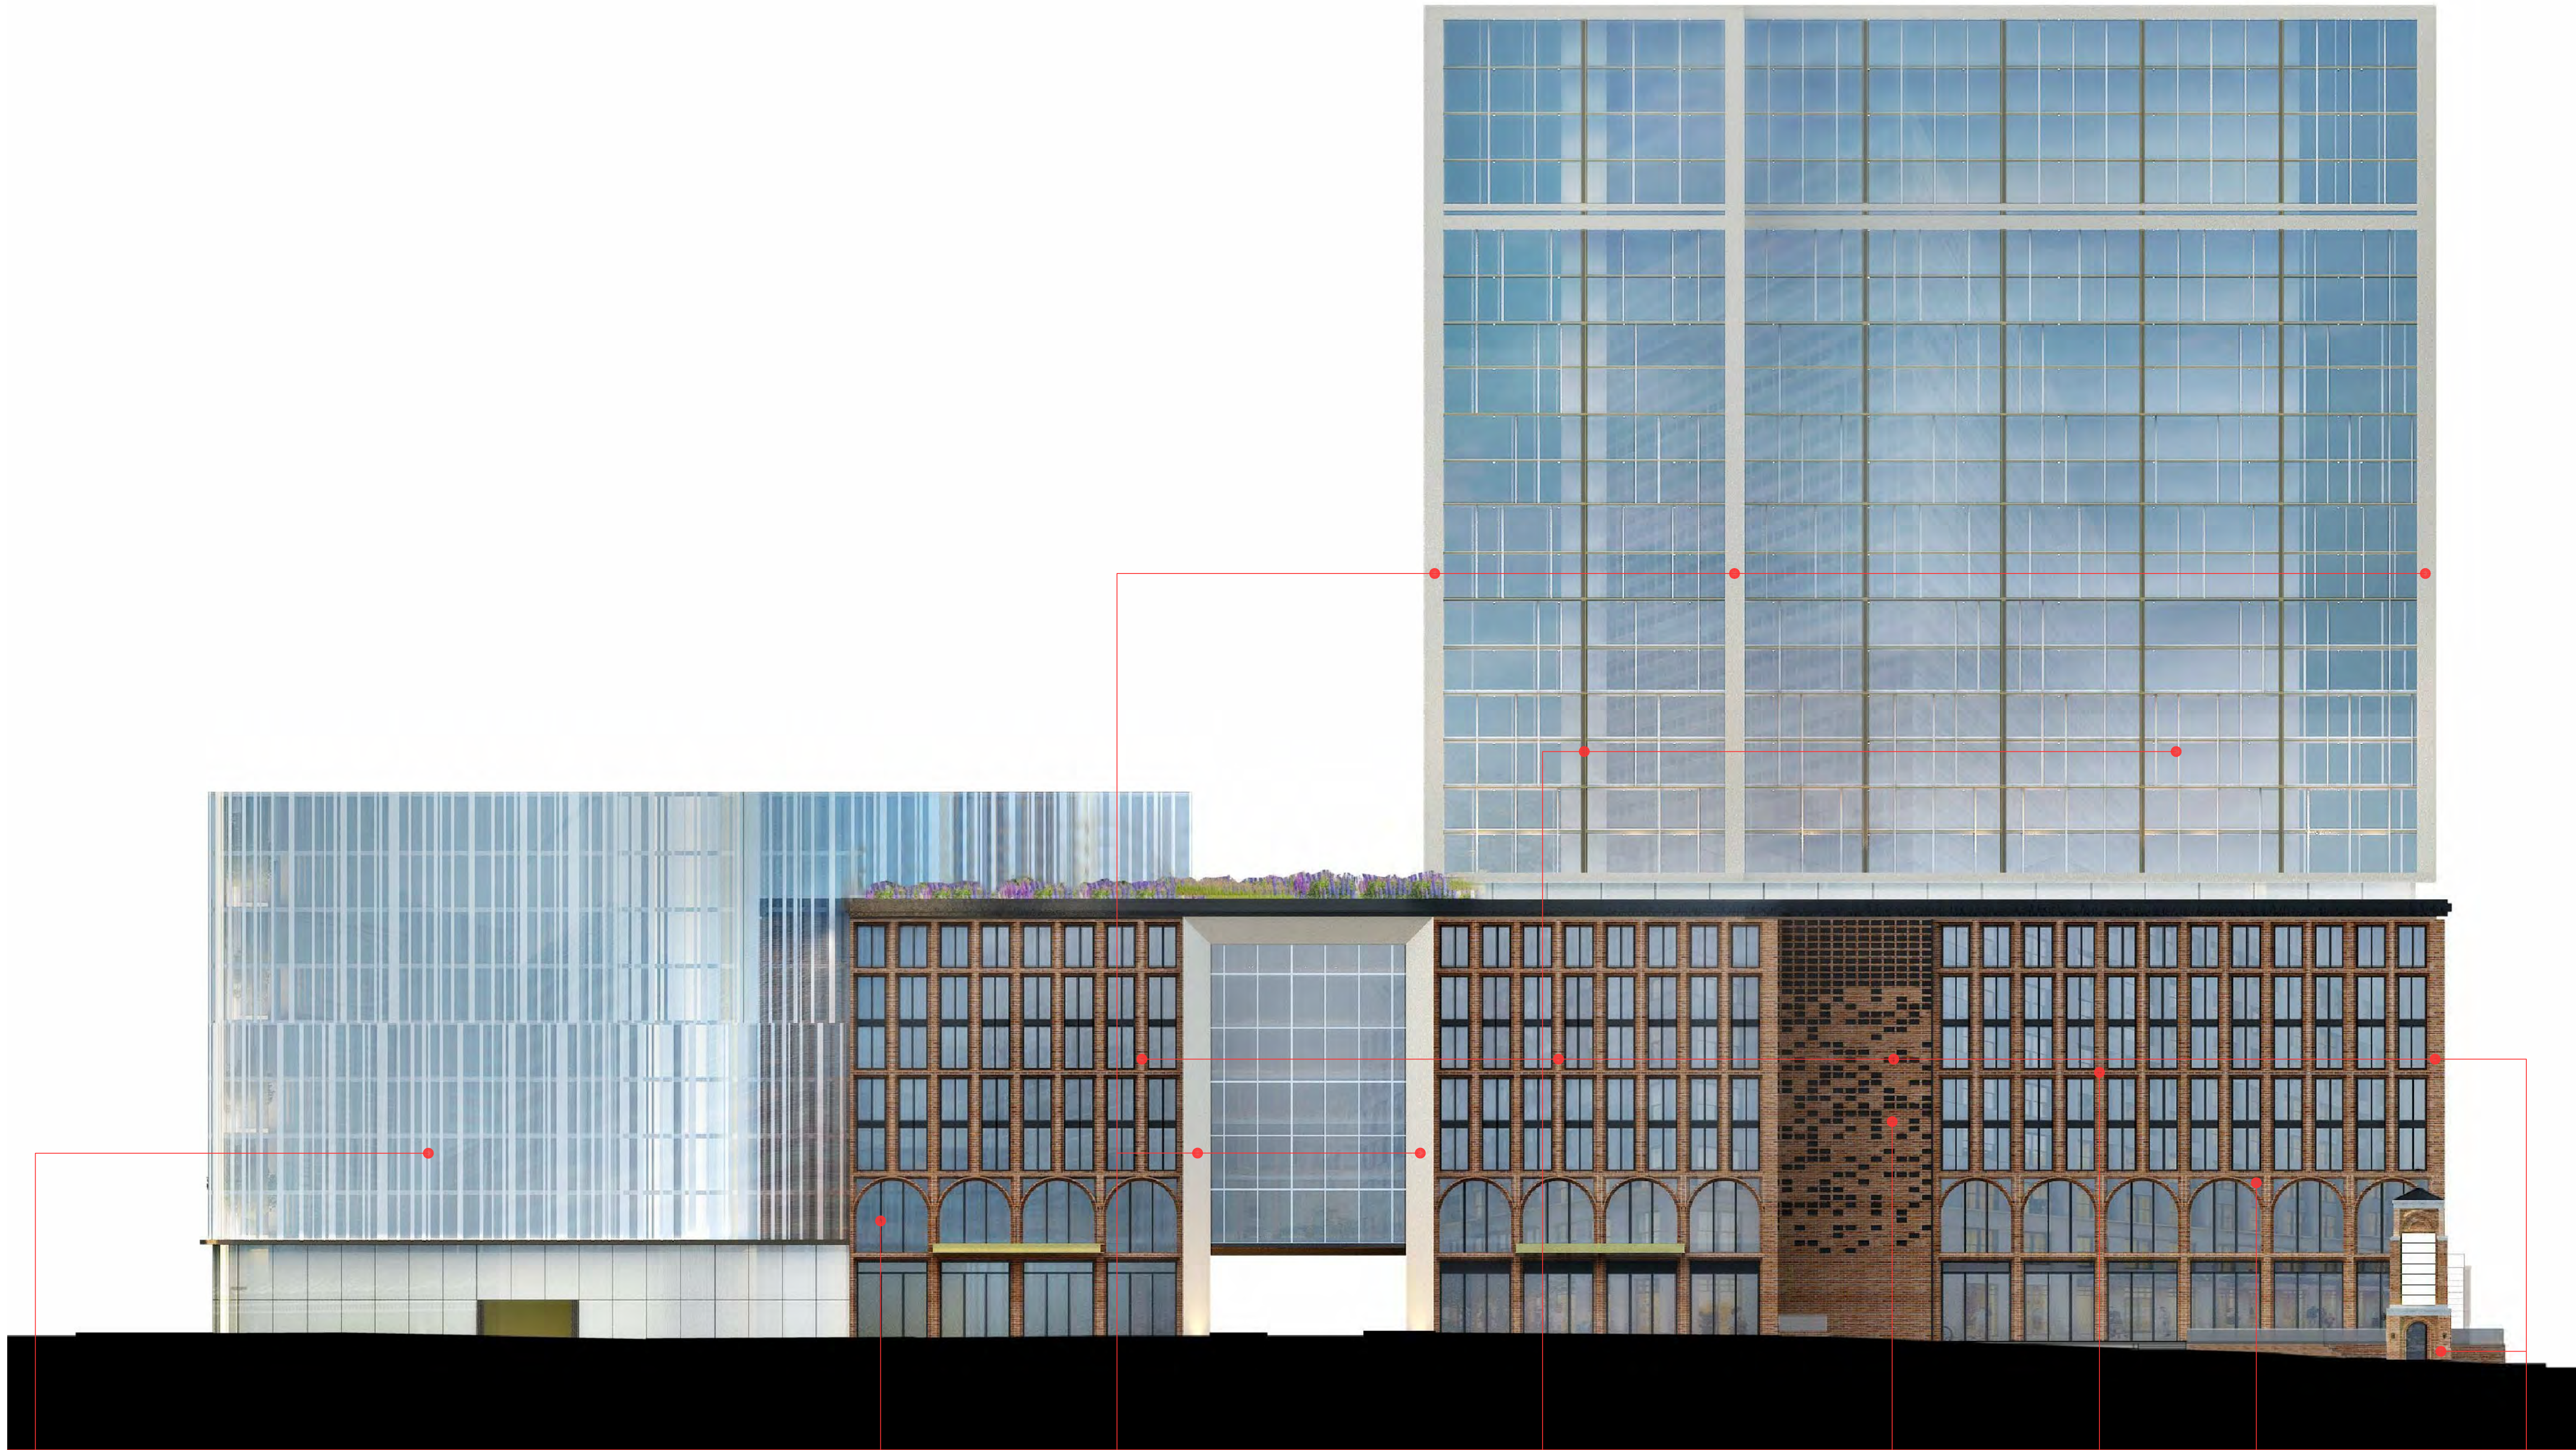

METAL PANEL BY ALUCOBOND*
& WINDOW WALL SYSTEM



PILKINGTON GLASS*




METAL PANEL
BY ALUCOBOND*




KAWNEER* WINDOW WALL SYSTEM -
ALUMINUM FRAME




ENLARGED BRICK PATTERN

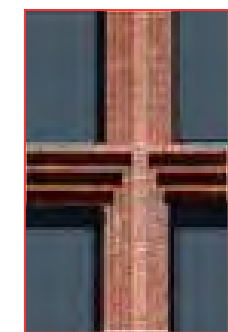

ENLARGED
BRICK DETAIL

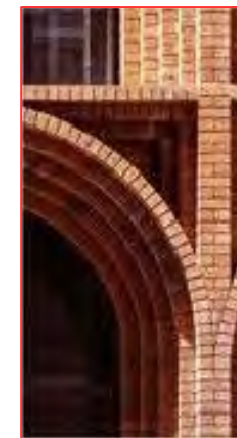

ENLARGED
BRICK DETAIL

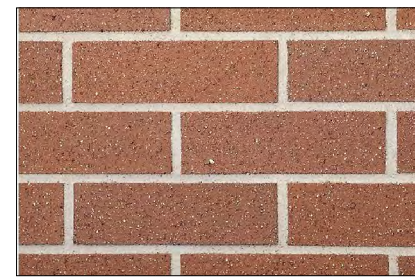

BRICK VENEER -
RUBIGO RED VELOUR
BY BELDEN BRICK*

*OR APPROVED EQUAL

1 NORTH ELEVATION - BUILDING B

SCALE: 1" = 20'-0"



DATE	ISSUE
5.07.20	FOR SUBMISSION

DATE	ISSUE
5.07.20	FOR SUBMISSION

Architectura
Suite LL100
One Executive Drive
Five Executive Drive
201-346-1400 Fax 201-346-1418
fronidesk@architectura.com
...
architecture
interior design
planning


Architectura

PROPOSED MIXED USE DEVELOPMENT
HARRISON YARDS - PHASE II
BLOCK 133, LOT 1.03 & 1.05 - JERSEY CITY, NEW JERSEY

CONRAD, RONCATTI, JR., P.A.
IN ARCHITECT: AI-12279

DRAWING TITLE
BUILDING ELEVATIONS - PHASE II
BUILDING - B

SCALE: AS SHOWN	DRAWN BY: EC
DATE: 09.26.19	SHEET NO:
PROJECT NUMBER: 2018023	A-203

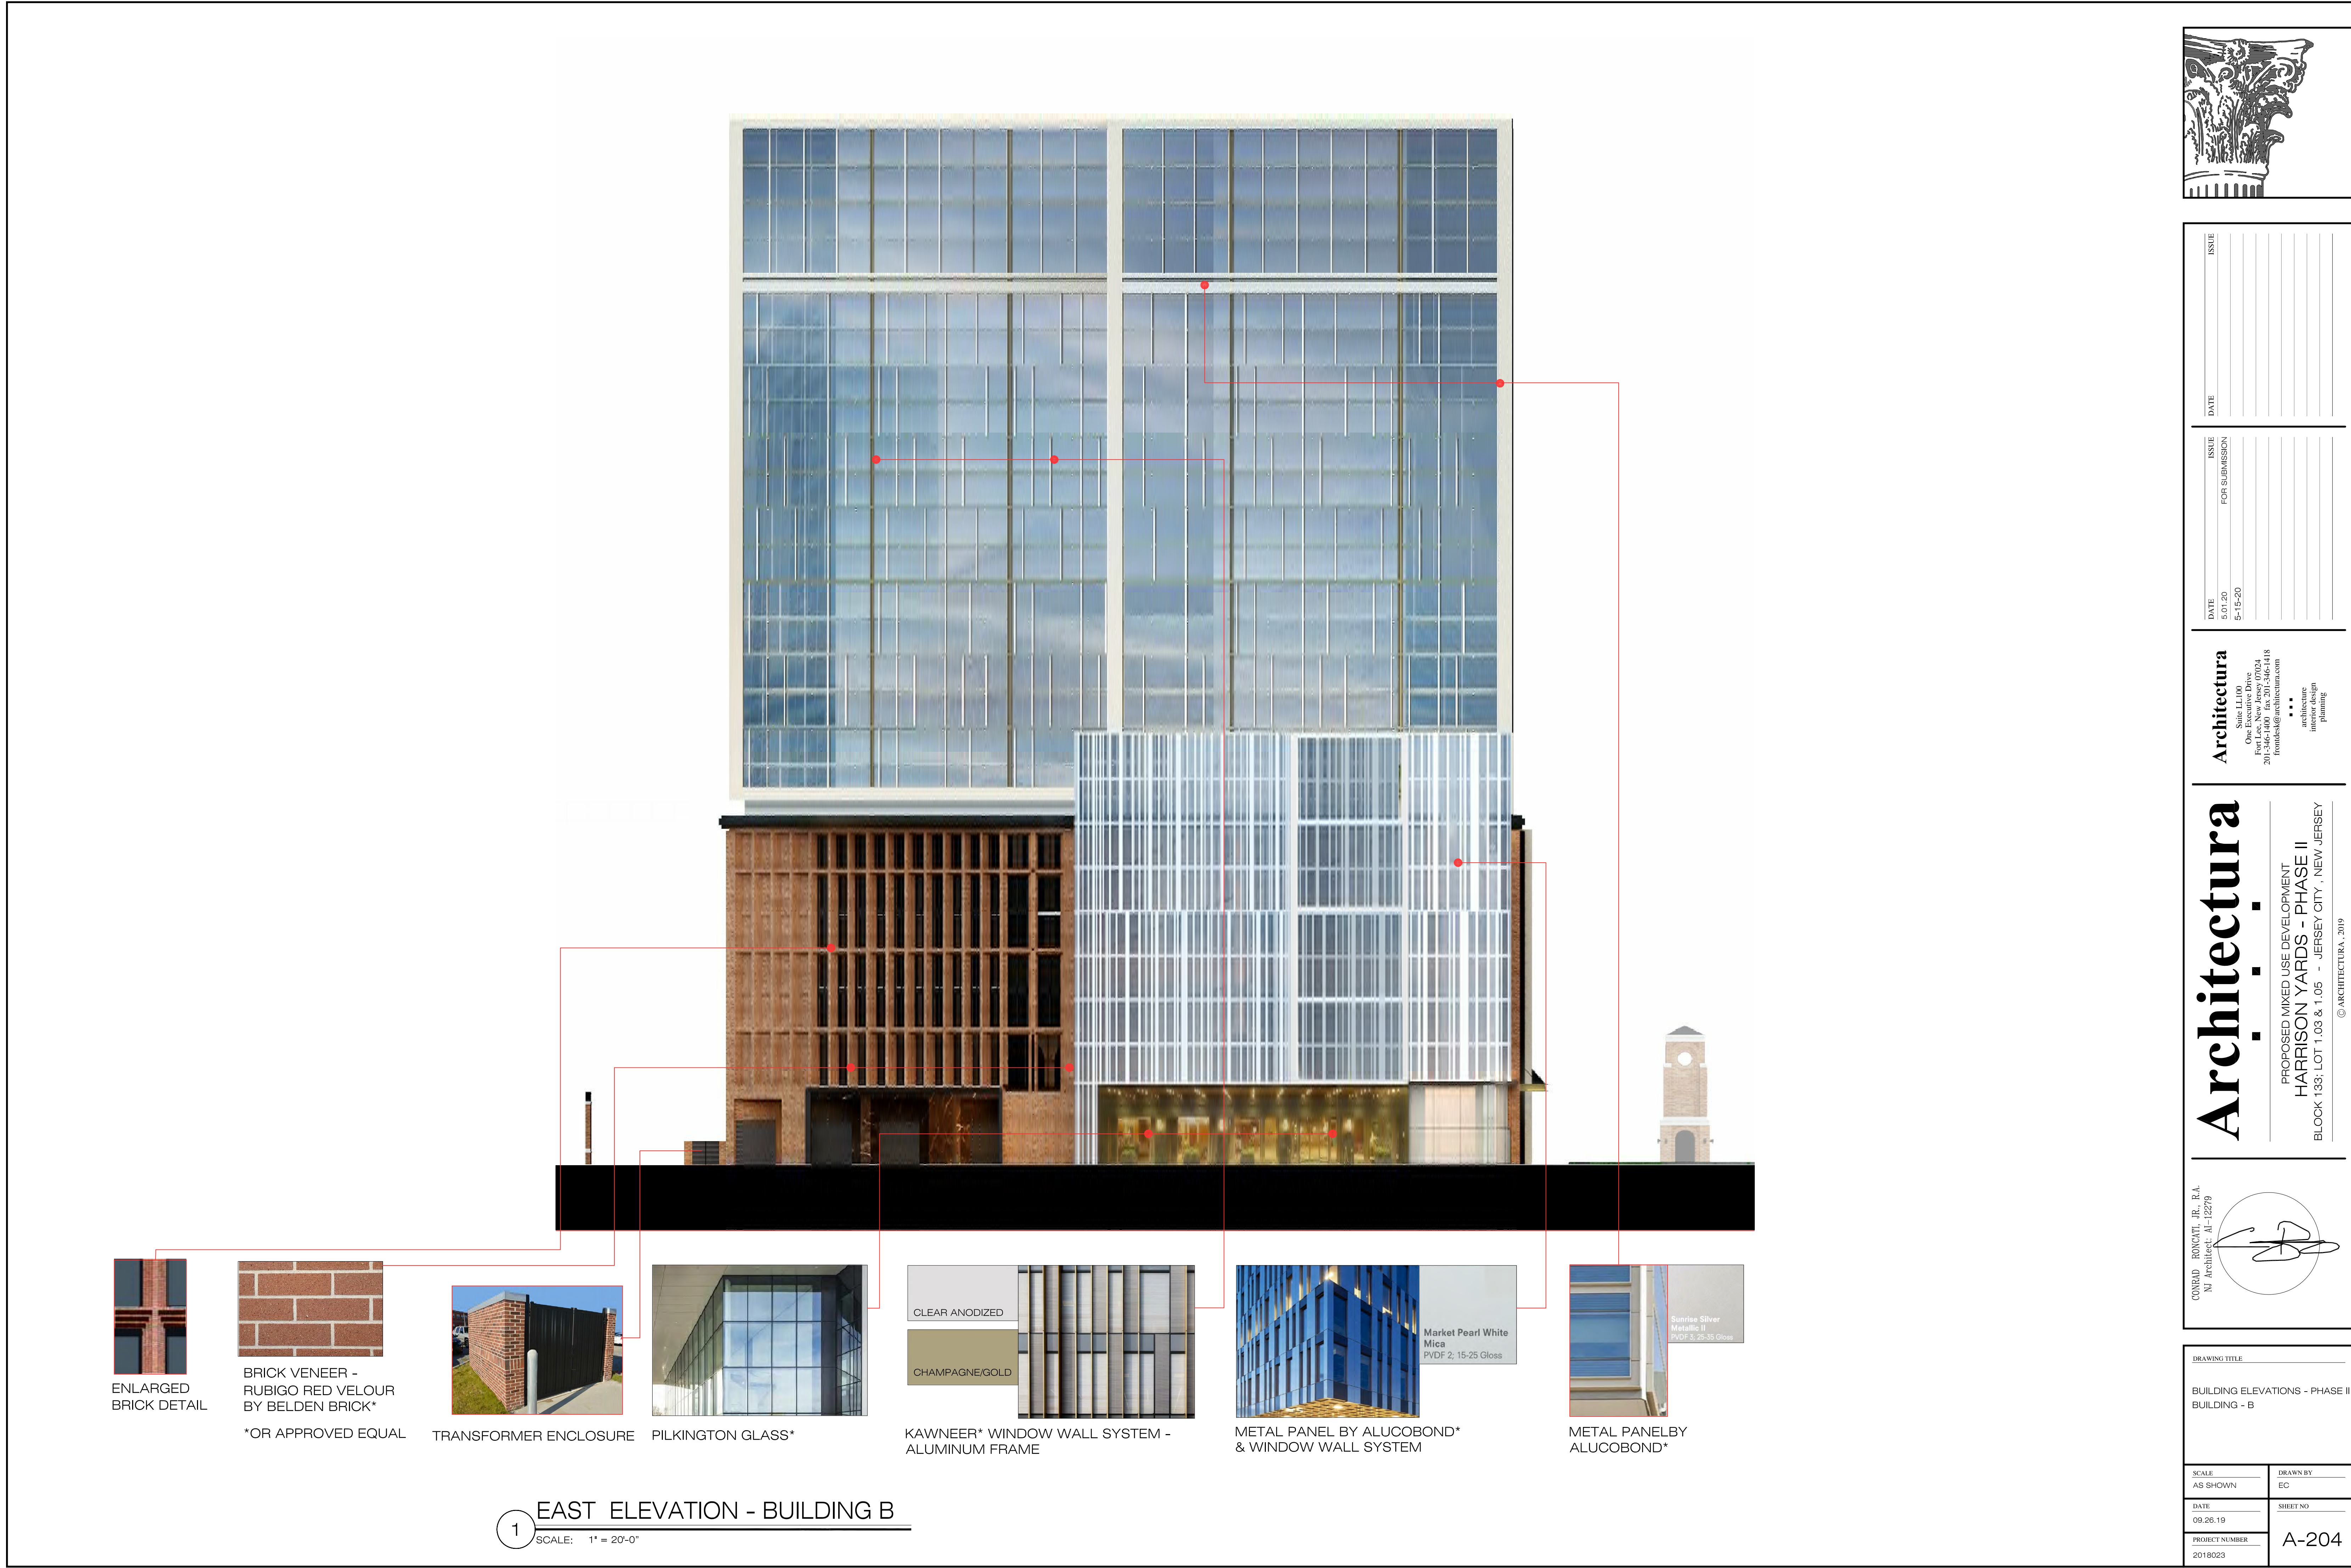

DATE	ISSUE
5.01.20	FOR SUBMISSION
5-15-20	

Architectura
Suite LL100
One Executive Drive
Five Star Office Park
201-346-1400 fax 201-346-1418
fronidesk@architectura.com

...
architecture
interior design
planning

Architectura

PROPOSED MIXED USE DEVELOPMENT
HARRISON YARDS - PHASE II
BLOCK 133; LOT 1.03 & 1.05 - JERSEY CITY, NEW JERSEY

© ARCHITECTURA, 2019

CONRAD, RONCATTI, JR., P.A.
IN ARCHITECT: AI-12279

DRAWING TITLE	
BUILDING ELEVATIONS - PHASE II BUILDING - B	
SCALE: AS SHOWN	DRAWN BY: EC
DATE: 09.26.19	SHEET NO.
PROJECT NUMBER: 2018023	A-204