

HARRISON YARDS
EXHIBIT A-3
SHEETS A-205 TO A-208
06-18-20

DRAWING TITLE	
BUILDING ELEVATIONS - PHASE II	
BUILDING C	
SCALE AS SHOWN	DRAWN BY EC
DATE 09.26.19	SHEET NO
PROJECT NUMBER 2018023	A-205

Architectura
Proposed Mixed Use Development
Harrison Yards - Phase II
Block 133: Lot 1, 03 & 1, 05 - Jersey City, New Jersey
© Architectura, 2019

DATE 5.01.20	ISSUE FOR SUBMISSION
One Executive Drive Fort Lee, New Jersey 07024 201-345-1400 fax 201-346-1418 honestarchitects.com ... architecture interior design planning	





DATE	ISSUE
5.01.20	FOR SUBMISSION
One Executive Drive Fort Lee, New Jersey 07024 201-345-1400 fax 201-346-1418 honestarchitects.com ... architecture interior design planning	

Architectura
Suite 1100
One Executive Drive
Fort Lee, New Jersey 07024
201-345-1400 fax 201-346-1418
honestarchitects.com
... architecture interior design planning

Architectura
PROPOSED MIXED USE DEVELOPMENT
HARRISON YARDS - PHASE II
BLOCK 133: LOT 1.03 & 1.05 - JERSEY CITY, NEW JERSEY
© ARCHITECTURA, 2019

DRAWING TITLE	
BUILDING ELEVATIONS - PHASE II BUILDING - C	
SCALE AS SHOWN	DRAWN BY EC
DATE 09.26.19	SHEET NO
PROJECT NUMBER 2018023	A-206

ALL DRAWINGS AND WRITTEN MATERIAL APPEARING HEREIN CONSTITUTE THE ORIGINAL AND PUBLISHED WORK OF THE ARCHITECT. ARCHITECTURA, INC. THEY MAY NOT BE DUPLICATED, USED, TRANSFORMED, OR DISTRIBUTED, OR USED, IN WHOLE OR IN PART, IN ANY OTHER WORK WITHOUT THE EXPRESSED WRITTEN PERMISSION OF THE ARCHITECT.



1 WEST ELEVATION - BUILDING C
SCALE: 1" = 20'-0"




DATE	ISSUE
5.01.20	FOR SUBMISSION
One Executive Drive Fort Lee, New Jersey 07024 201-345-1400 fax 201-346-1418 homest@architectura.com ••• architecture interior design planning	

Architectura

PROPOSED MIXED USE DEVELOPMENT
HARRISON YARDS - PHASE II
BLOCK 133: LOT 1.03 & 1.05 - JERSEY CITY, NEW JERSEY
© ARCHITECTURA, 2019

DRAWING TITLE
BUILDING ELEVATIONS - PHASE II
BUILDING - C

SCALE AS SHOWN	DRAWN BY EC
DATE 09.26.19	SHEET NO
PROJECT NUMBER 2018023	A-207

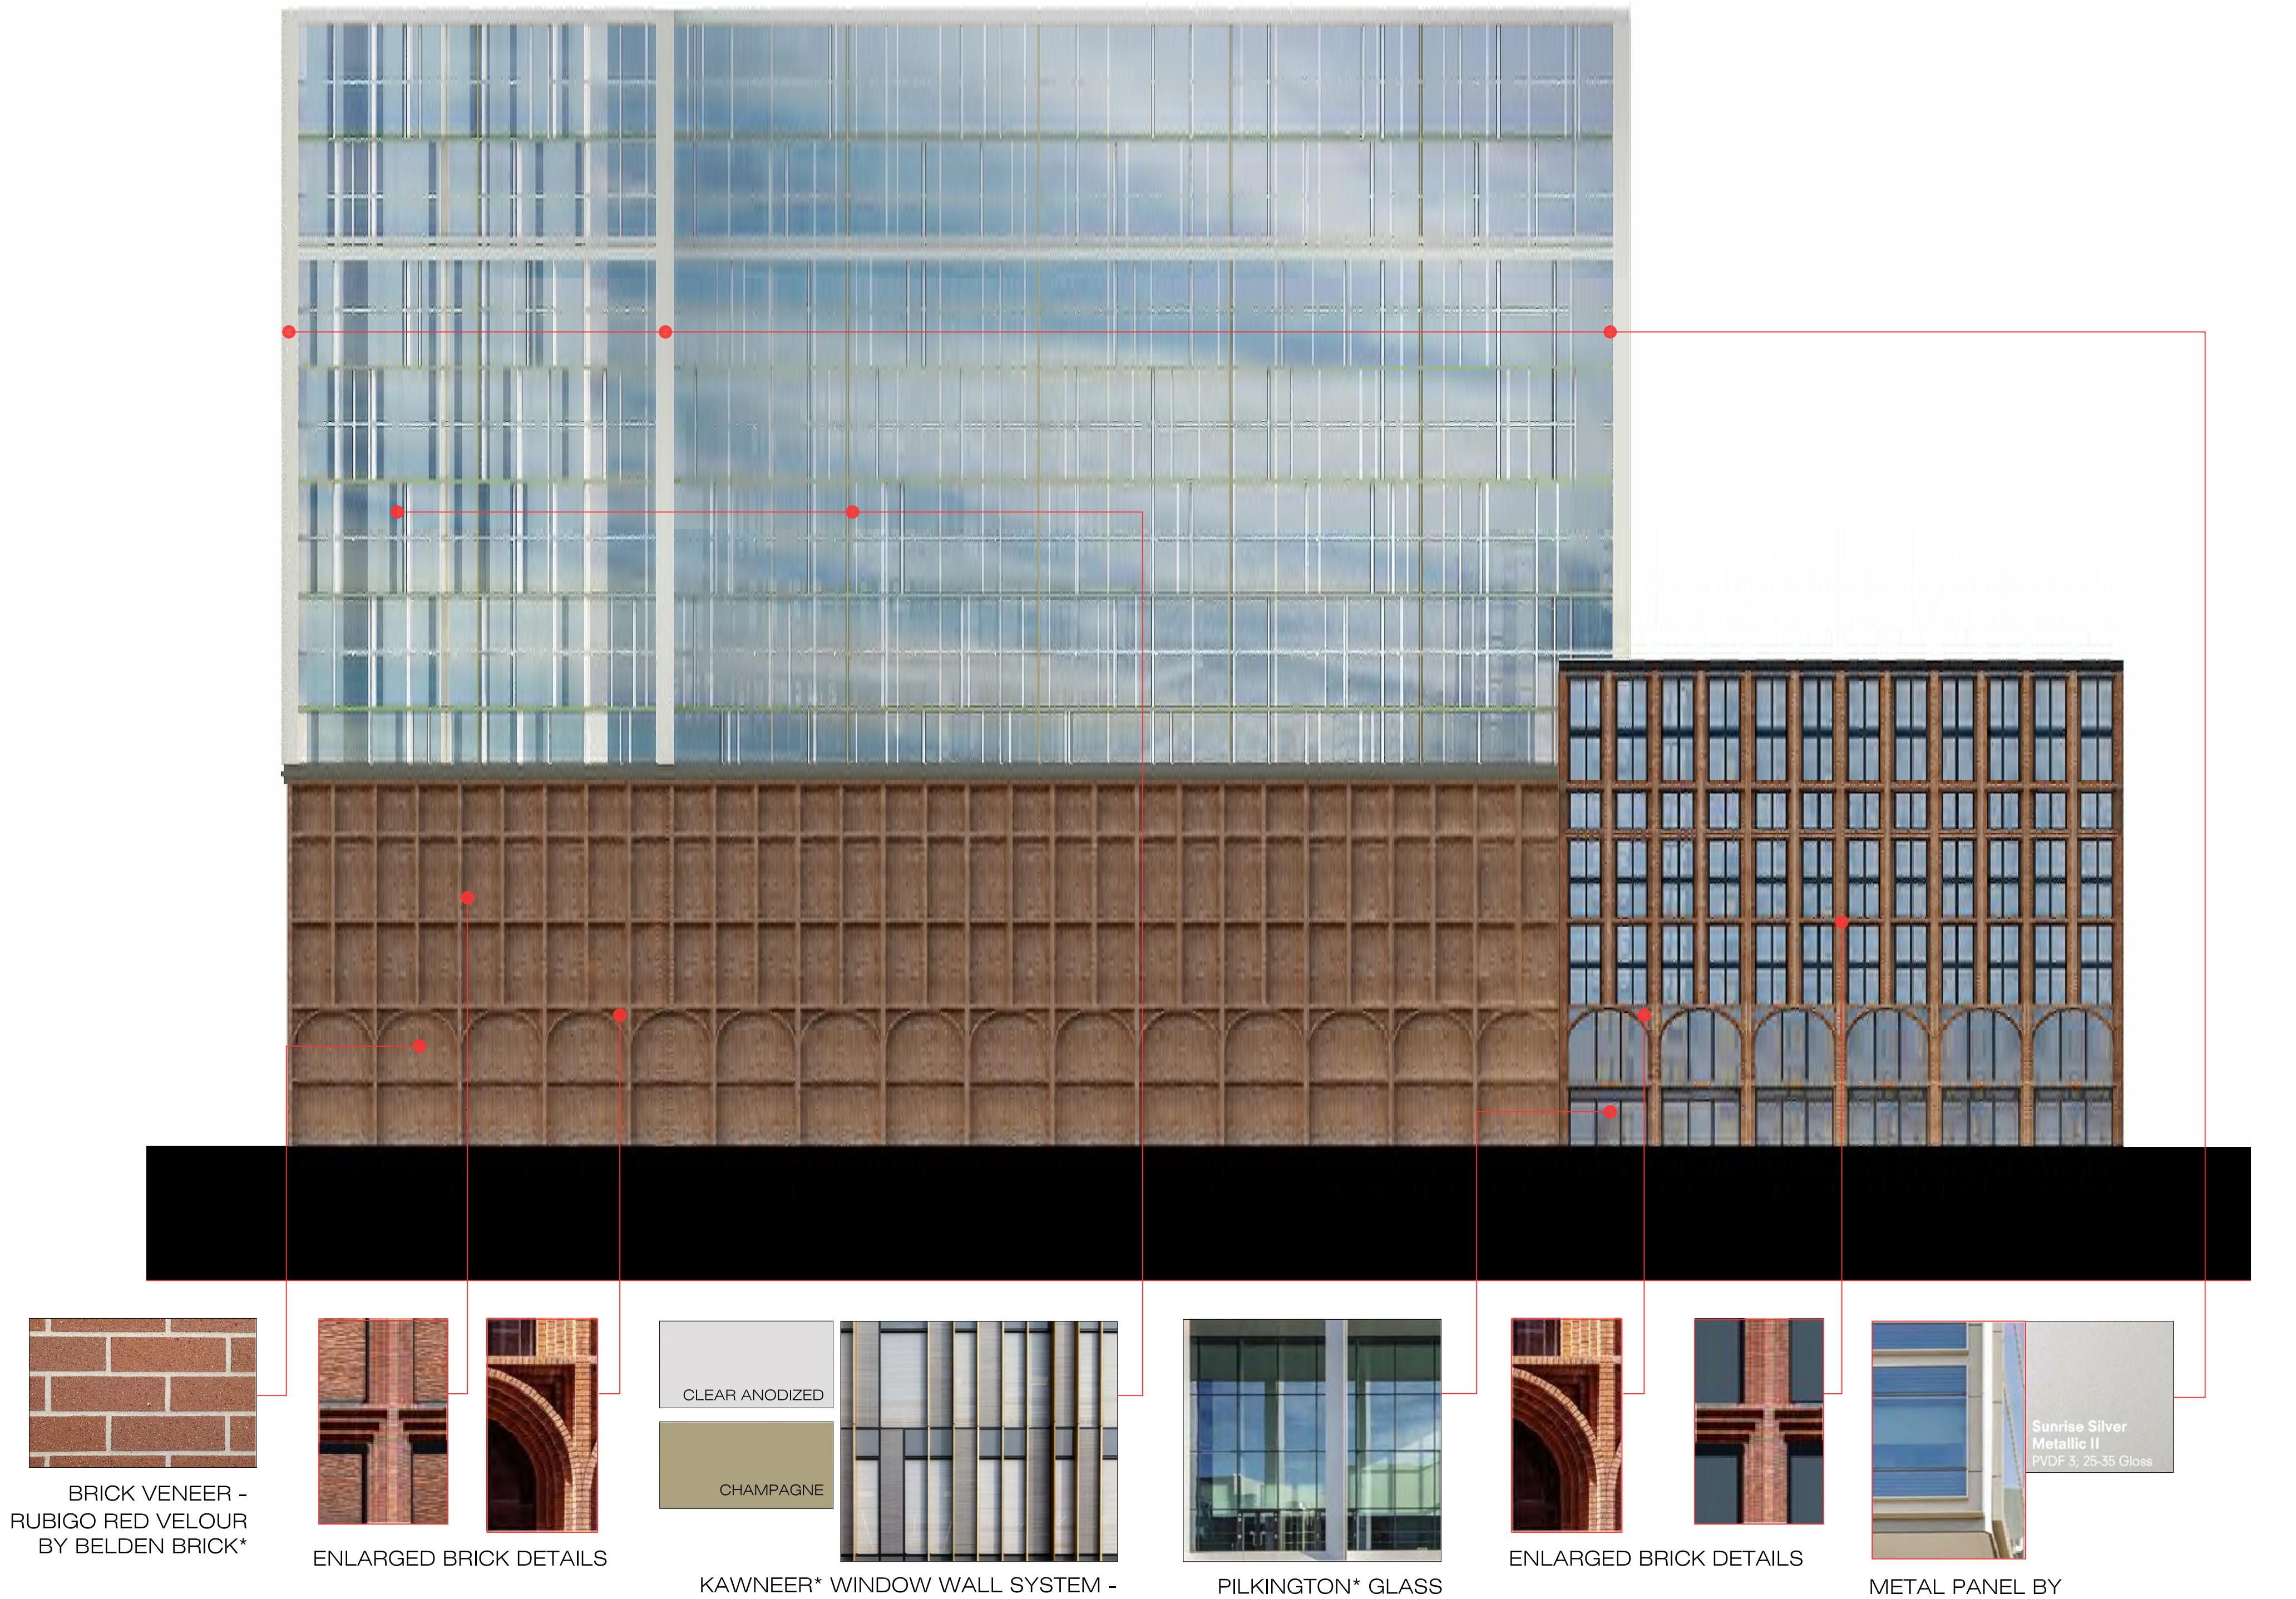

1 NORTH ELEVATION - BUILDING C
SCALE: 1" = 20'-0"



1 EAST ELEVATION - BUILDING C
SCALE: 1" = 20'-0"



Architectura	
DATE 5.01.20	ISSUE FOR SUBMISSION
Suite 1100 One Executive Drive Fort Lee, New Jersey 07024 201-345-1400 fax 201-346-1418 www.romestearchitects.com ... architecture interior design planning	
PROPOSED MIXED USE DEVELOPMENT HARRISON YARDS - PHASE II BLOCK 133: LOT 1, 03 & 1, 05 - JERSEY CITY, NEW JERSEY © ARCHITECTURA, 2019	

DRAWING TITLE BUILDING ELEVATIONS - PHASE II BUILDING - C	
SCALE AS SHOWN	DRAWN BY EC
DATE 09.26.19	SHEET NO
PROJECT NUMBER 2018023	A-208