

□ MARCO NEVES, R.A., NCARB
NJ ARCH 15042
NY ARCH 029951
CT ARCH 11657
PA RA404912


☒ CHRISTOPHER JUCHNIK, R.A.
NJ ARCH A2-12953
NY ARCH 026948

NEW TWO-FAMILY DWELLING

LOT: 9
BLOCK: 68
324 JOHN STREET,
HARRISON, NEW JERSEY

APPLICANT INFORMATION:
MR. NEIMAS A. REVILLA


DRAWING ISSUES:

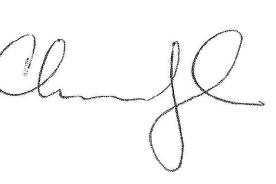No.	DESCRIPTION	DATE	
PROJECT NO.	19-42	SEAL	
SCALE	As indicated		
DATE	08/27/19		
CHECKED BY	CJ	DRAWN BY	JB
CHRISTOPHER JUCHNIK, R.A.			


DRAWING TITLE

FLOOR PLANS - GROUND & SECOND

DRAWING NUMBER
PL-1.0
Copyright © 2013-NEVES ARCHITECTURE & DESIGN, LLC
No Reusing Or Reproductions Without Written
Permission From MARCO ALEXANDRE NEVES, R.A.

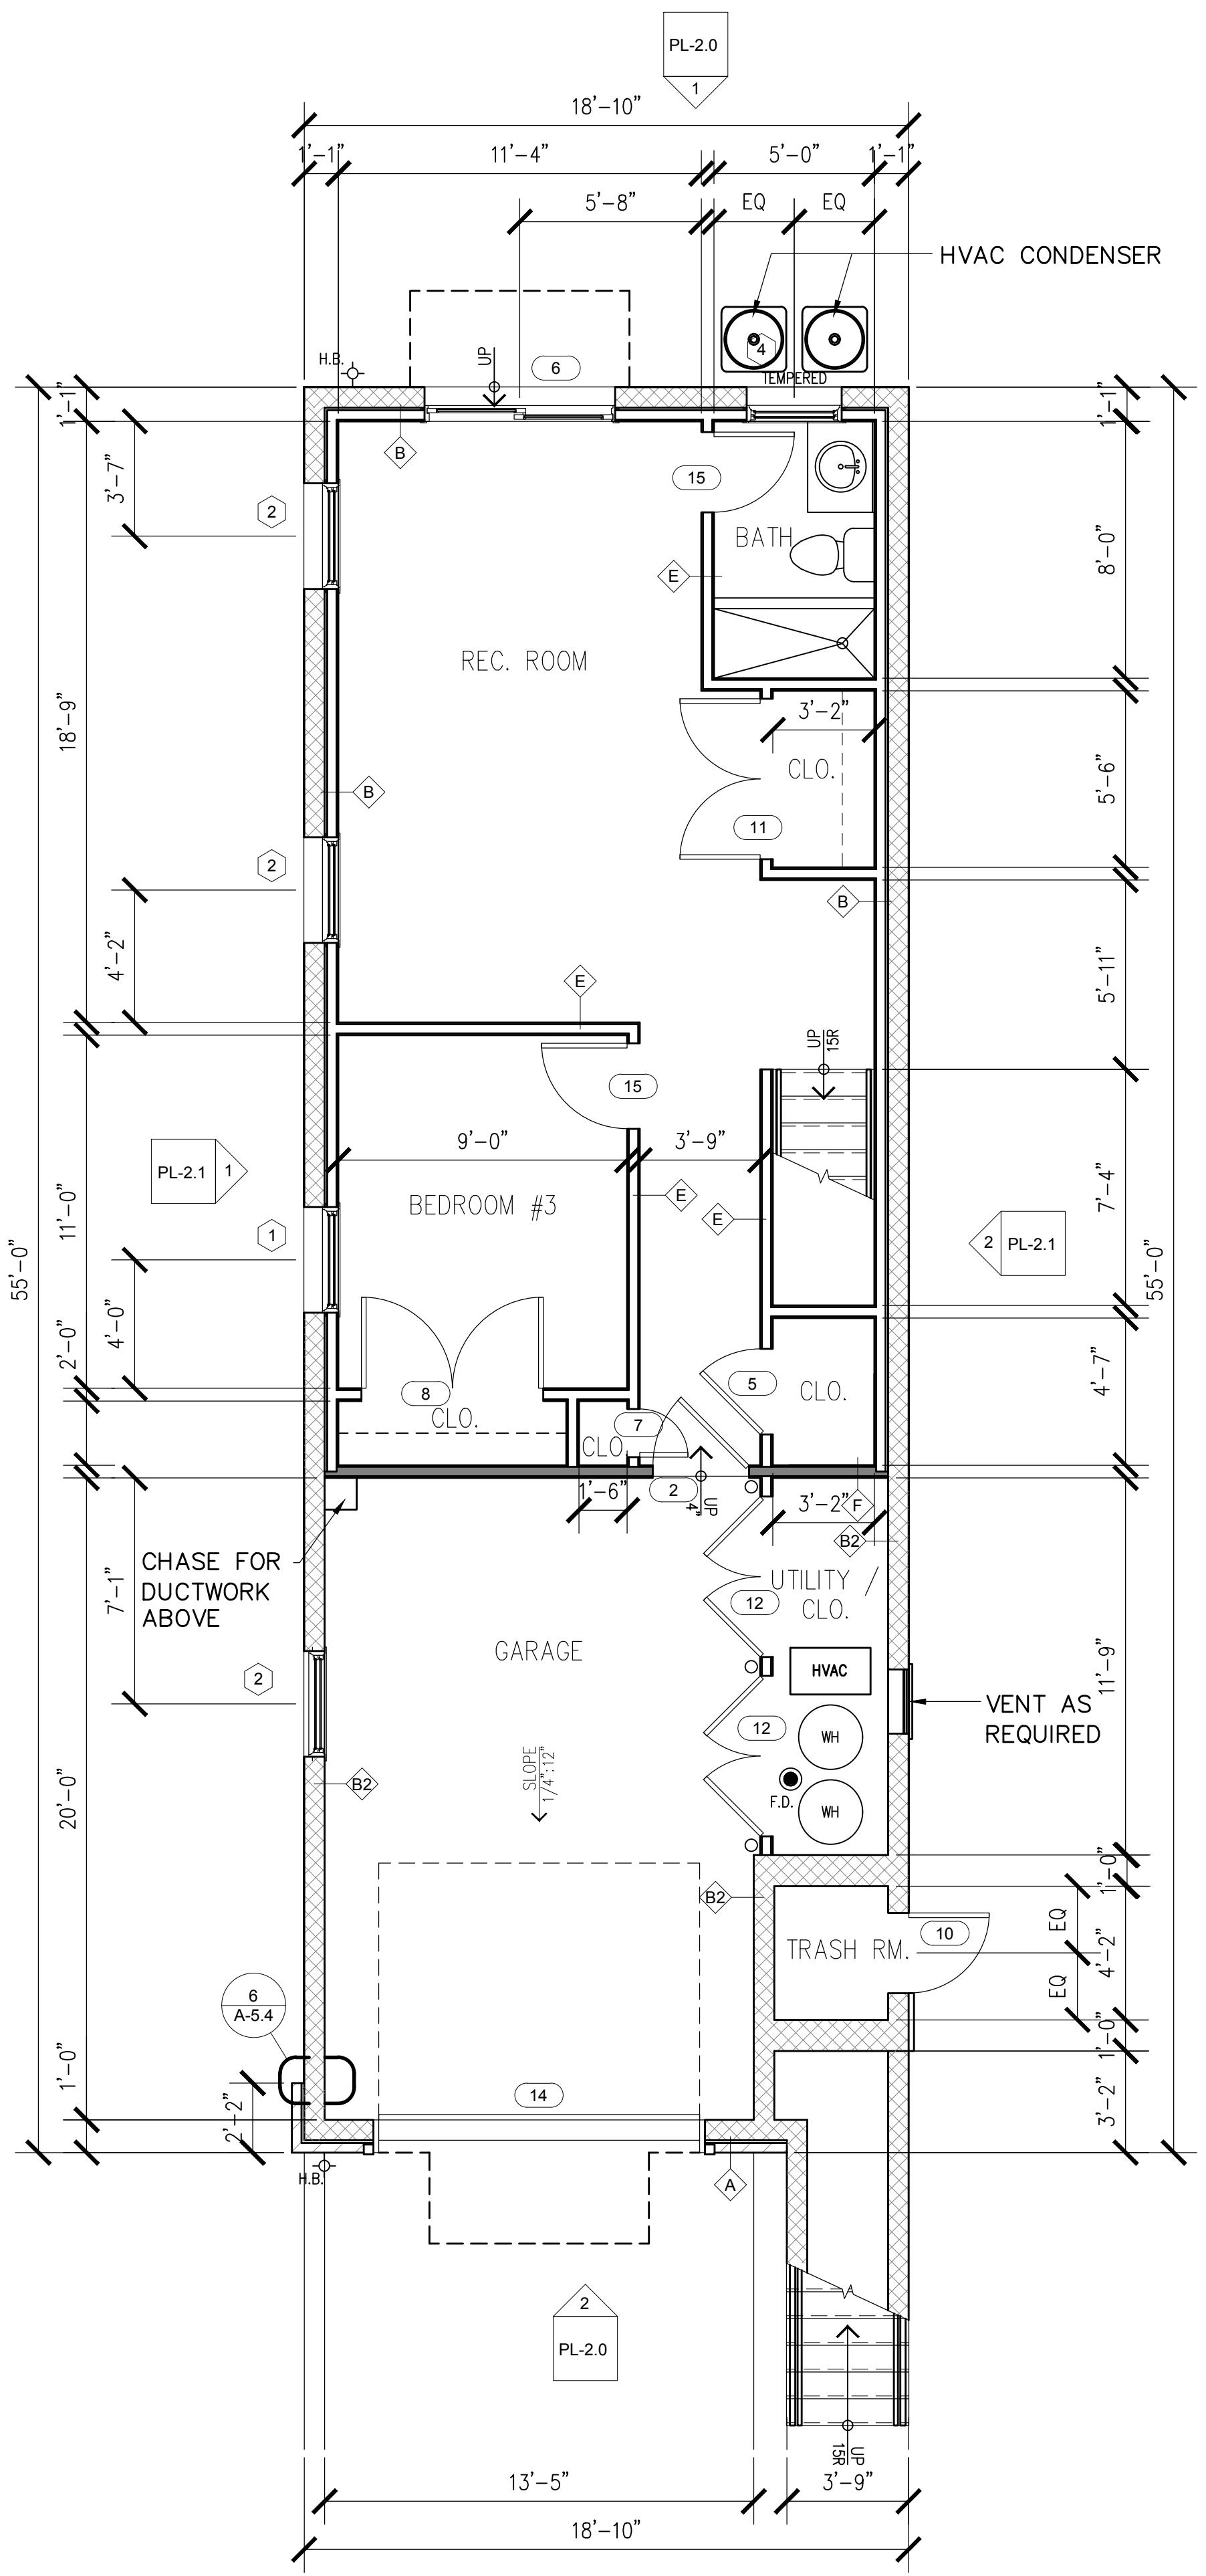

2 SECOND FLOOR PLAN
PL-1.0 1/4" = 1'-0"

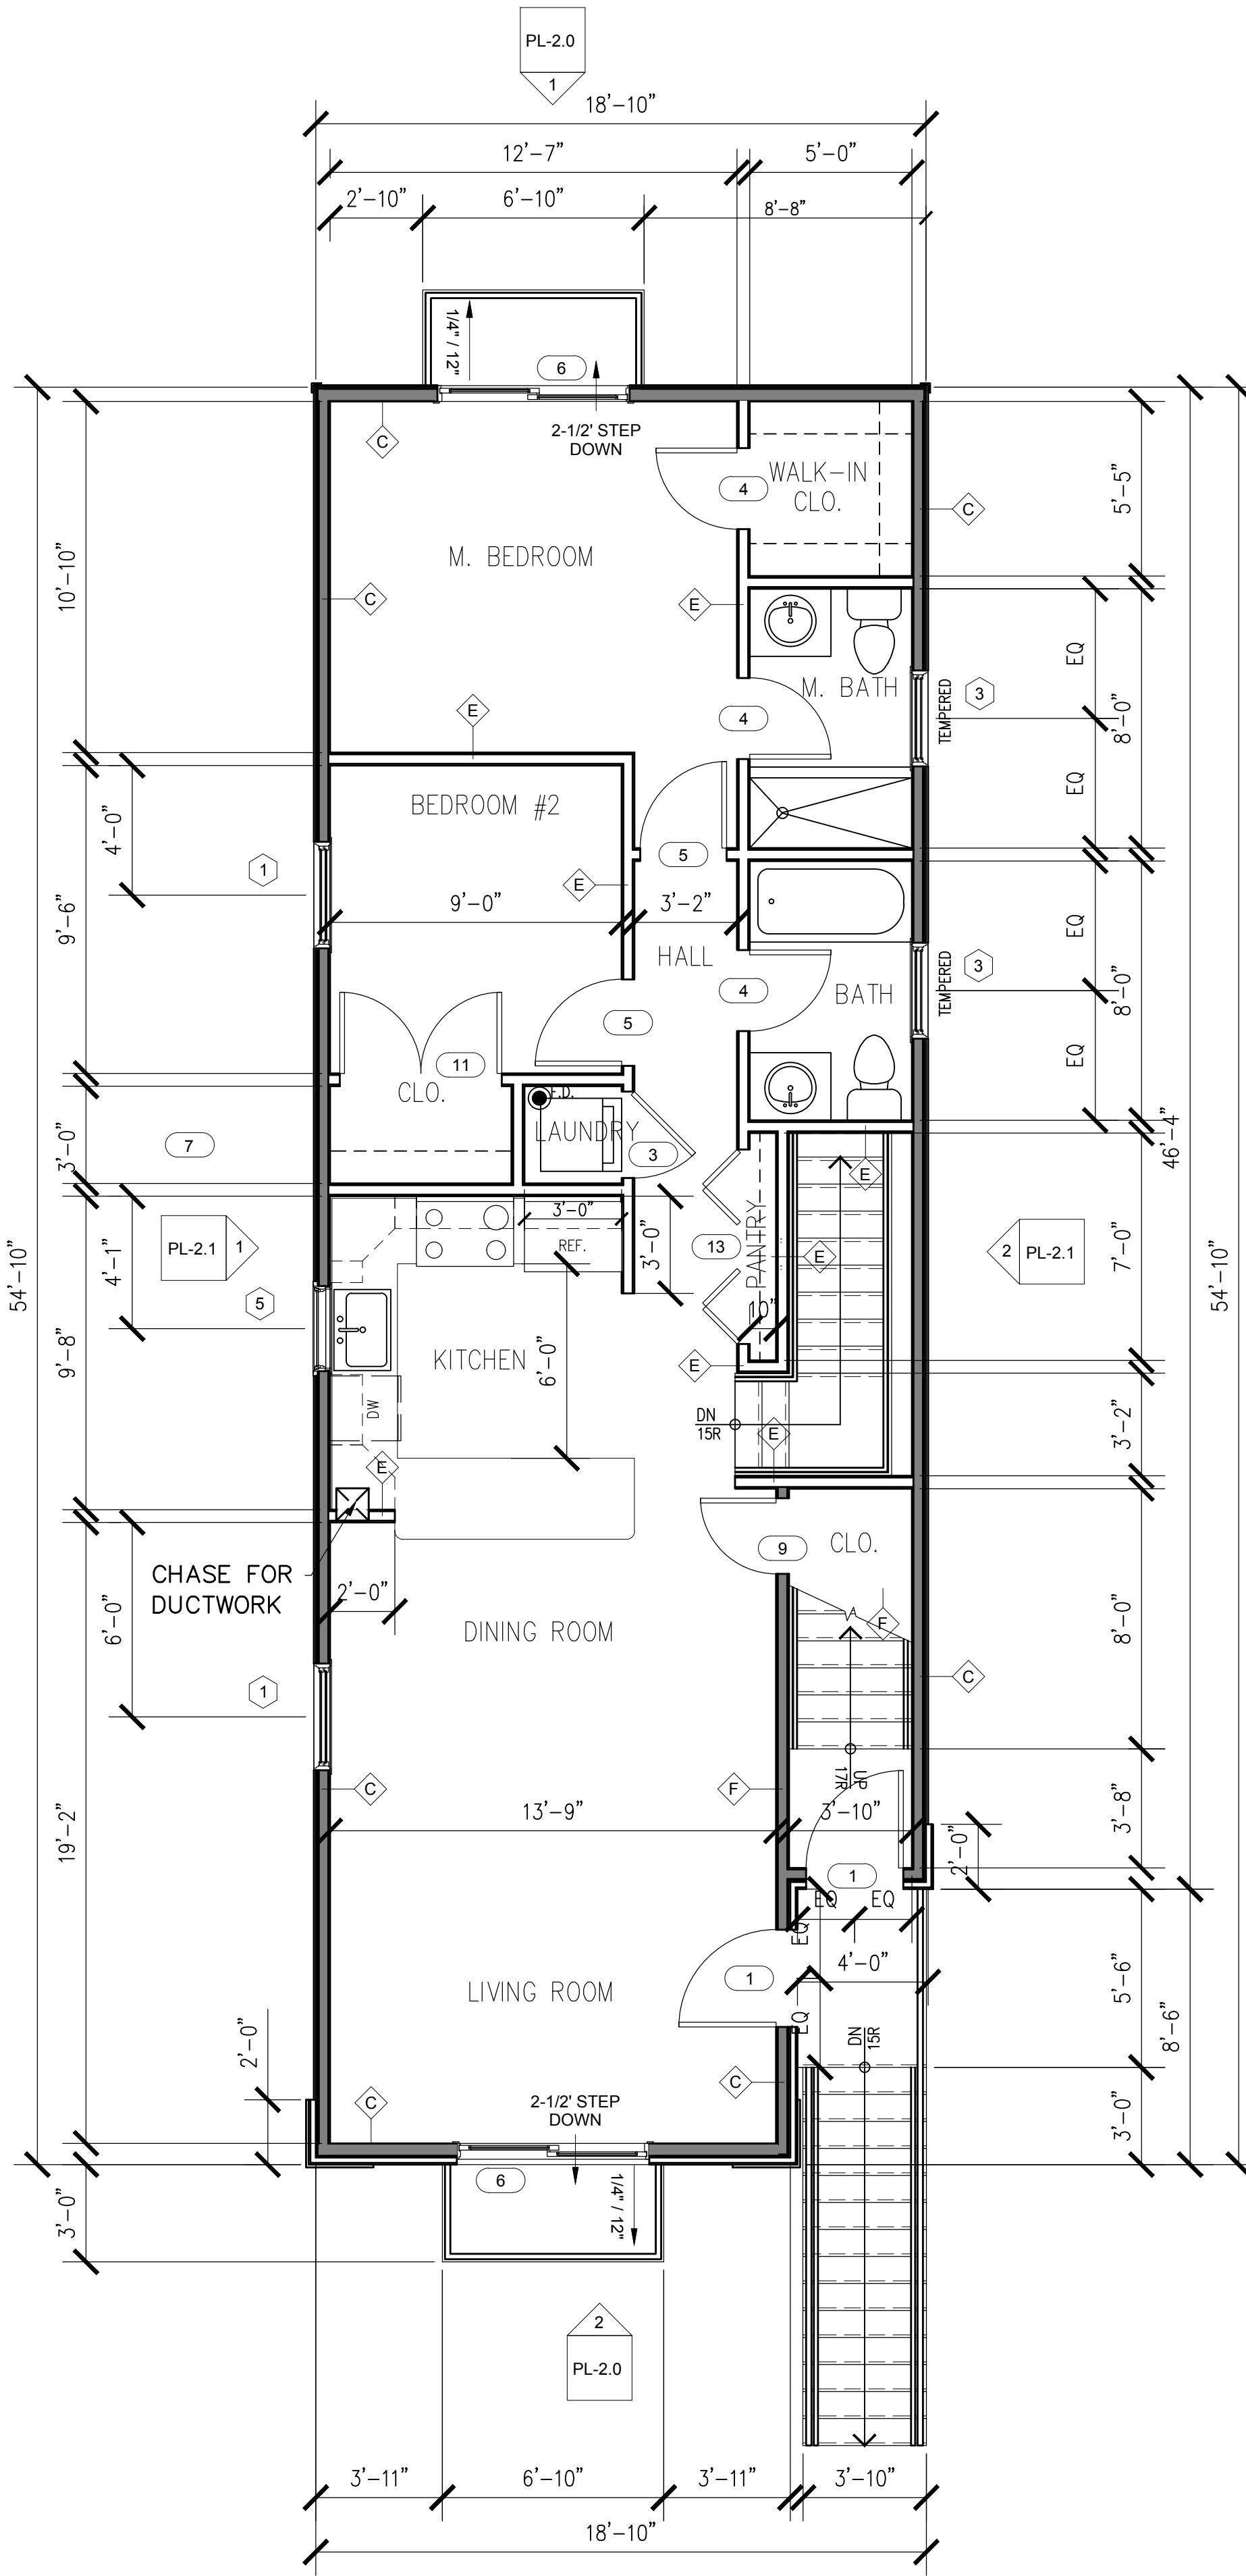

□ MARCO NEVES, R.A., NCARB
NJ ARCH 15042
NY ARCH 029951
CT ARCH 11657
PA RA404912

☒ CHRISTOPHER JUCHNIK, R.A.
NJ ARCH A2-12953
NY ARCH 026948

NEW TWO-FAMILY DWELLING

LOT: 9
BLOCK: 68
324 JOHN STREET,
HARRISON, NEW JERSEY


APPLICANT INFORMATION:
MR. NEIMAS A. REVILLA

DRAWING ISSUES:

No.	DESCRIPTION	DATE
PROJECT NO. 19-42		
SCALE As indicated		
DATE 08/27/19		
CHECKED BY CJ	DRAWN BY JB	CHRISTOPHER JUCHNIK, R.A.


DRAWING TITLE

19-42

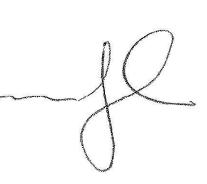Signature: 


FLOOR PLANS - THIRD & ROOF

DRAWING NUMBER PL-1.1
Copyright © 2013-NEVES ARCHITECTURE&DESIGN, LLC
No Reusing Or Reproductions Without Written
Permission From MARCO ALEXANDRE NEVES, R.A.

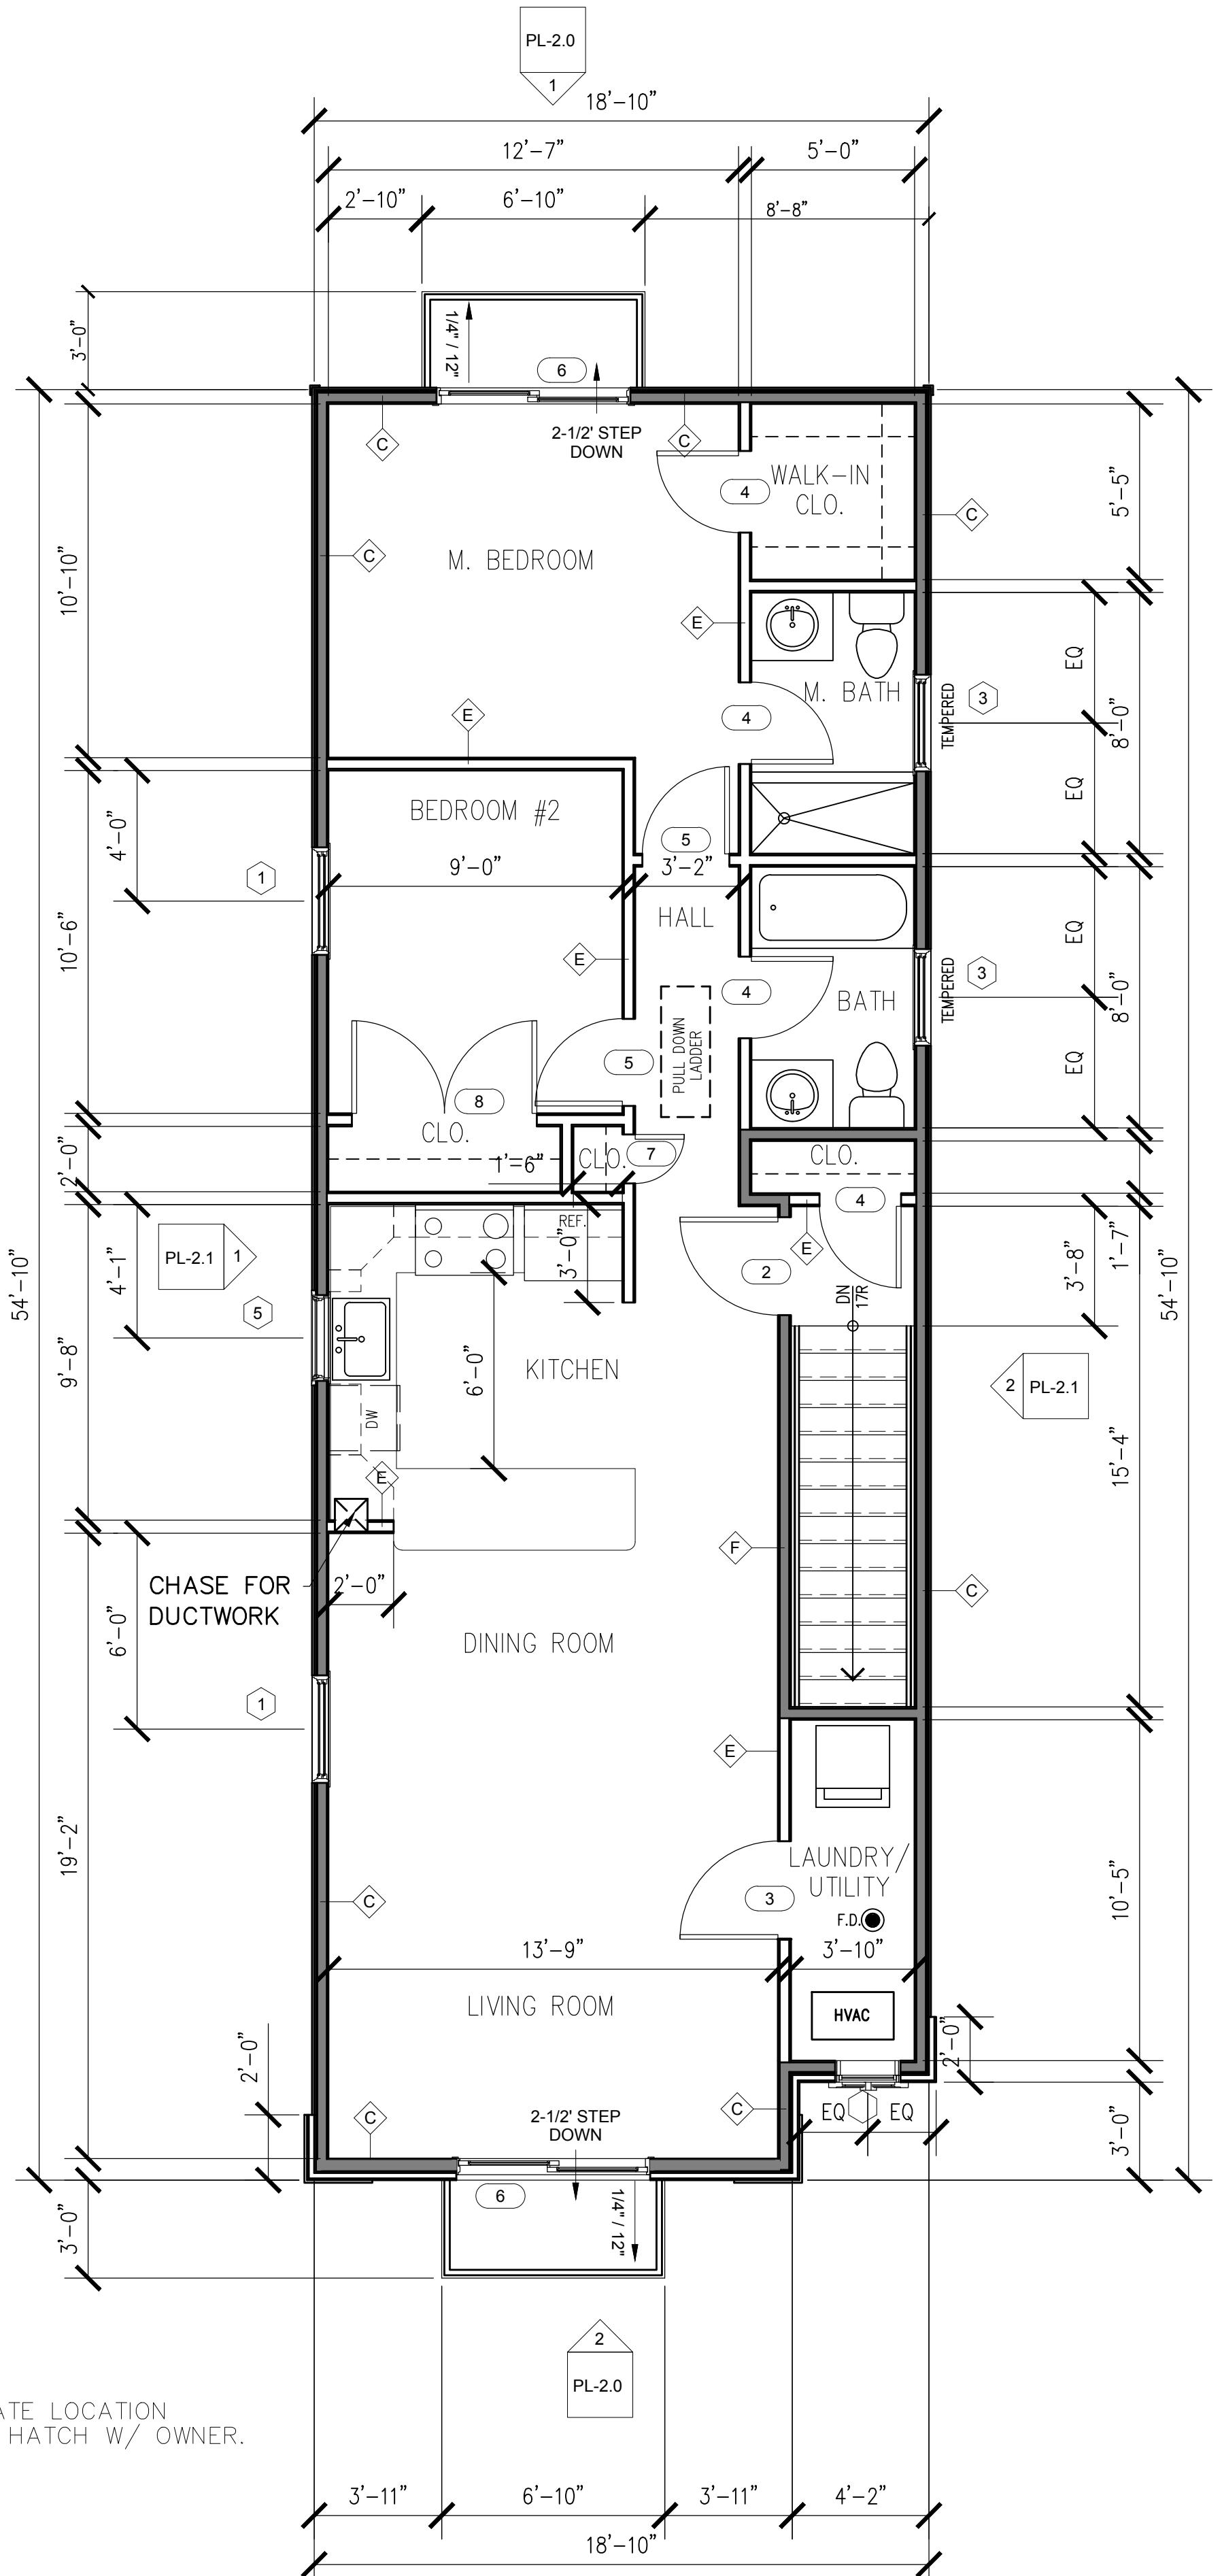

1 THIRD FLOOR PLAN

PL-1.1 1/4" = 1'-0"

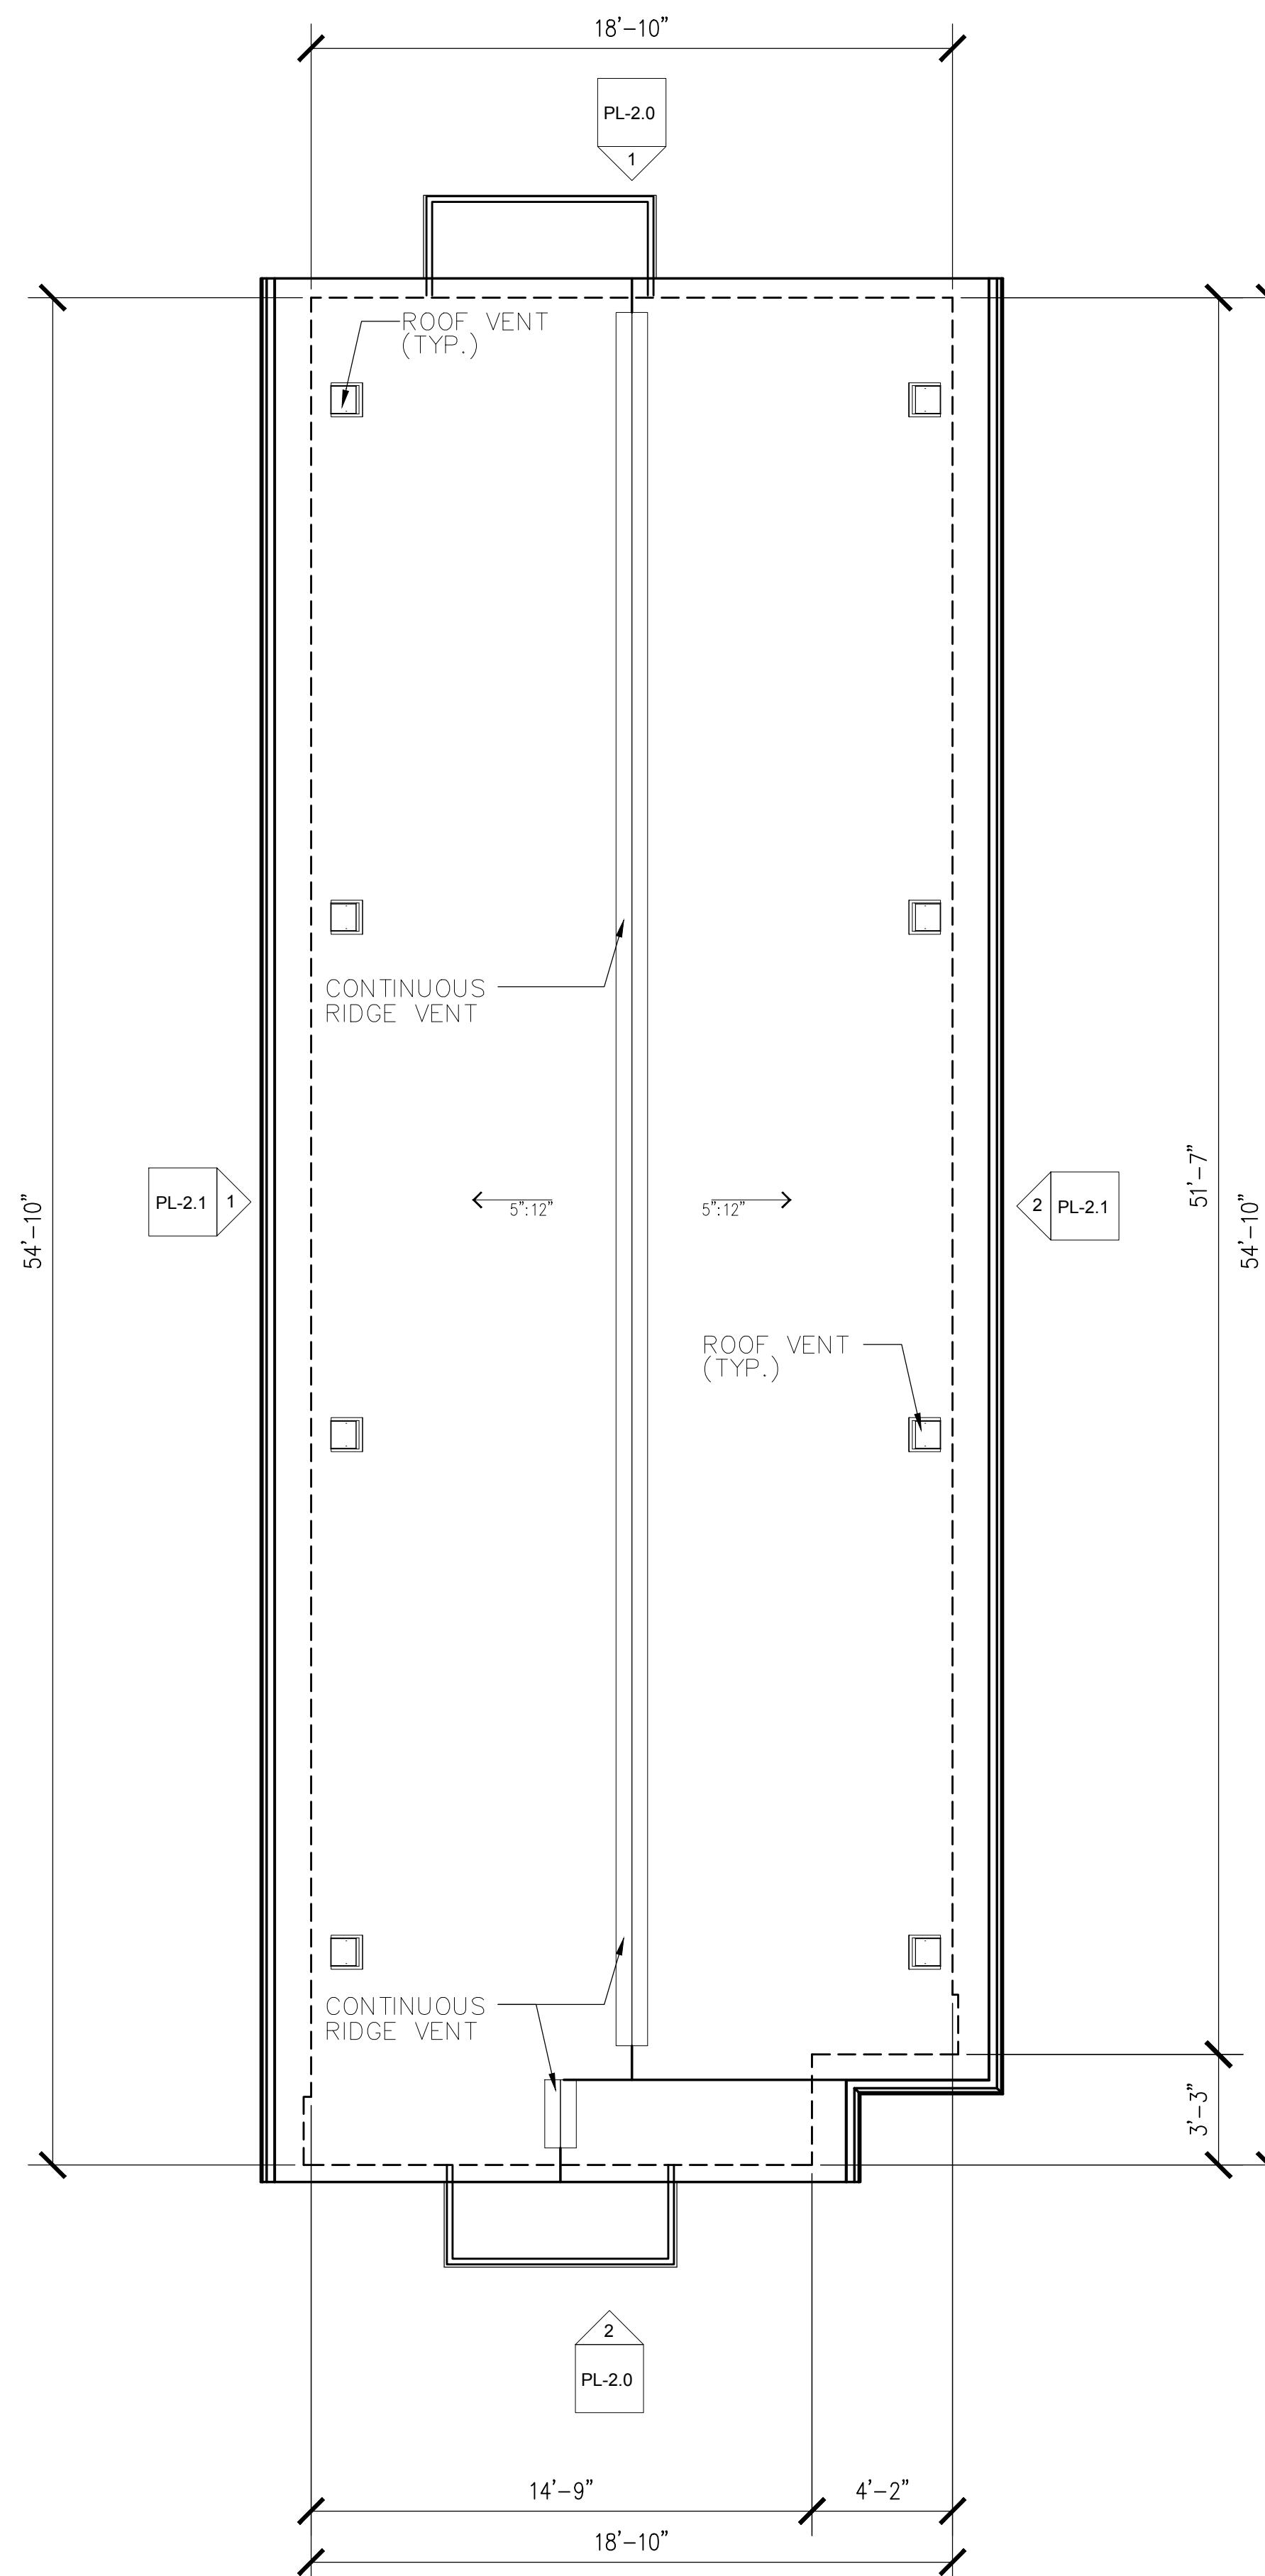

2 ROOF PLAN

PL-1.1 1/4" = 1'-0"



**NEVES ARCHITECTURE
& DESIGN, LLC**
405 KEARNY AVE., SUITE #2
KEARNY, NEW JERSEY 07032
TEL.201.246.7979 - FAX.201.246.0235
WEBSITE : NEVESARCHITECTURE.COM


MARCO NEVES, R.A., NCARB
NJ ARCH 15042
NY ARCH 029951
CT ARCH 11657
PA RA404912

☒ CHRISTOPHER JUCHNIK, R.A.
NJ ARCH A2-12953
NY ARCH 026948

NEW TWO-FAMILY DWELLING

LOT: 9
BLOCK: 68
324 JOHN STREET,
HARRISON, NEW JERSEY



APPLICANT INFORMATION:
MR. NEIMAS A. REVILLA

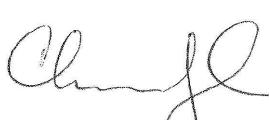PROJECT NO.		SEAL
<u>19-42</u>		
SCALE		
<u>As indicated</u>		
DATE		
<u>08/27/19</u>		
CHECKED BY		DRAWN BY
CJ	JB	CHRISTOPHER JUCHNIK, R. A.

ELEVATIONS - FRONT & REAR

DRAWING NUMBER

PL-2.0

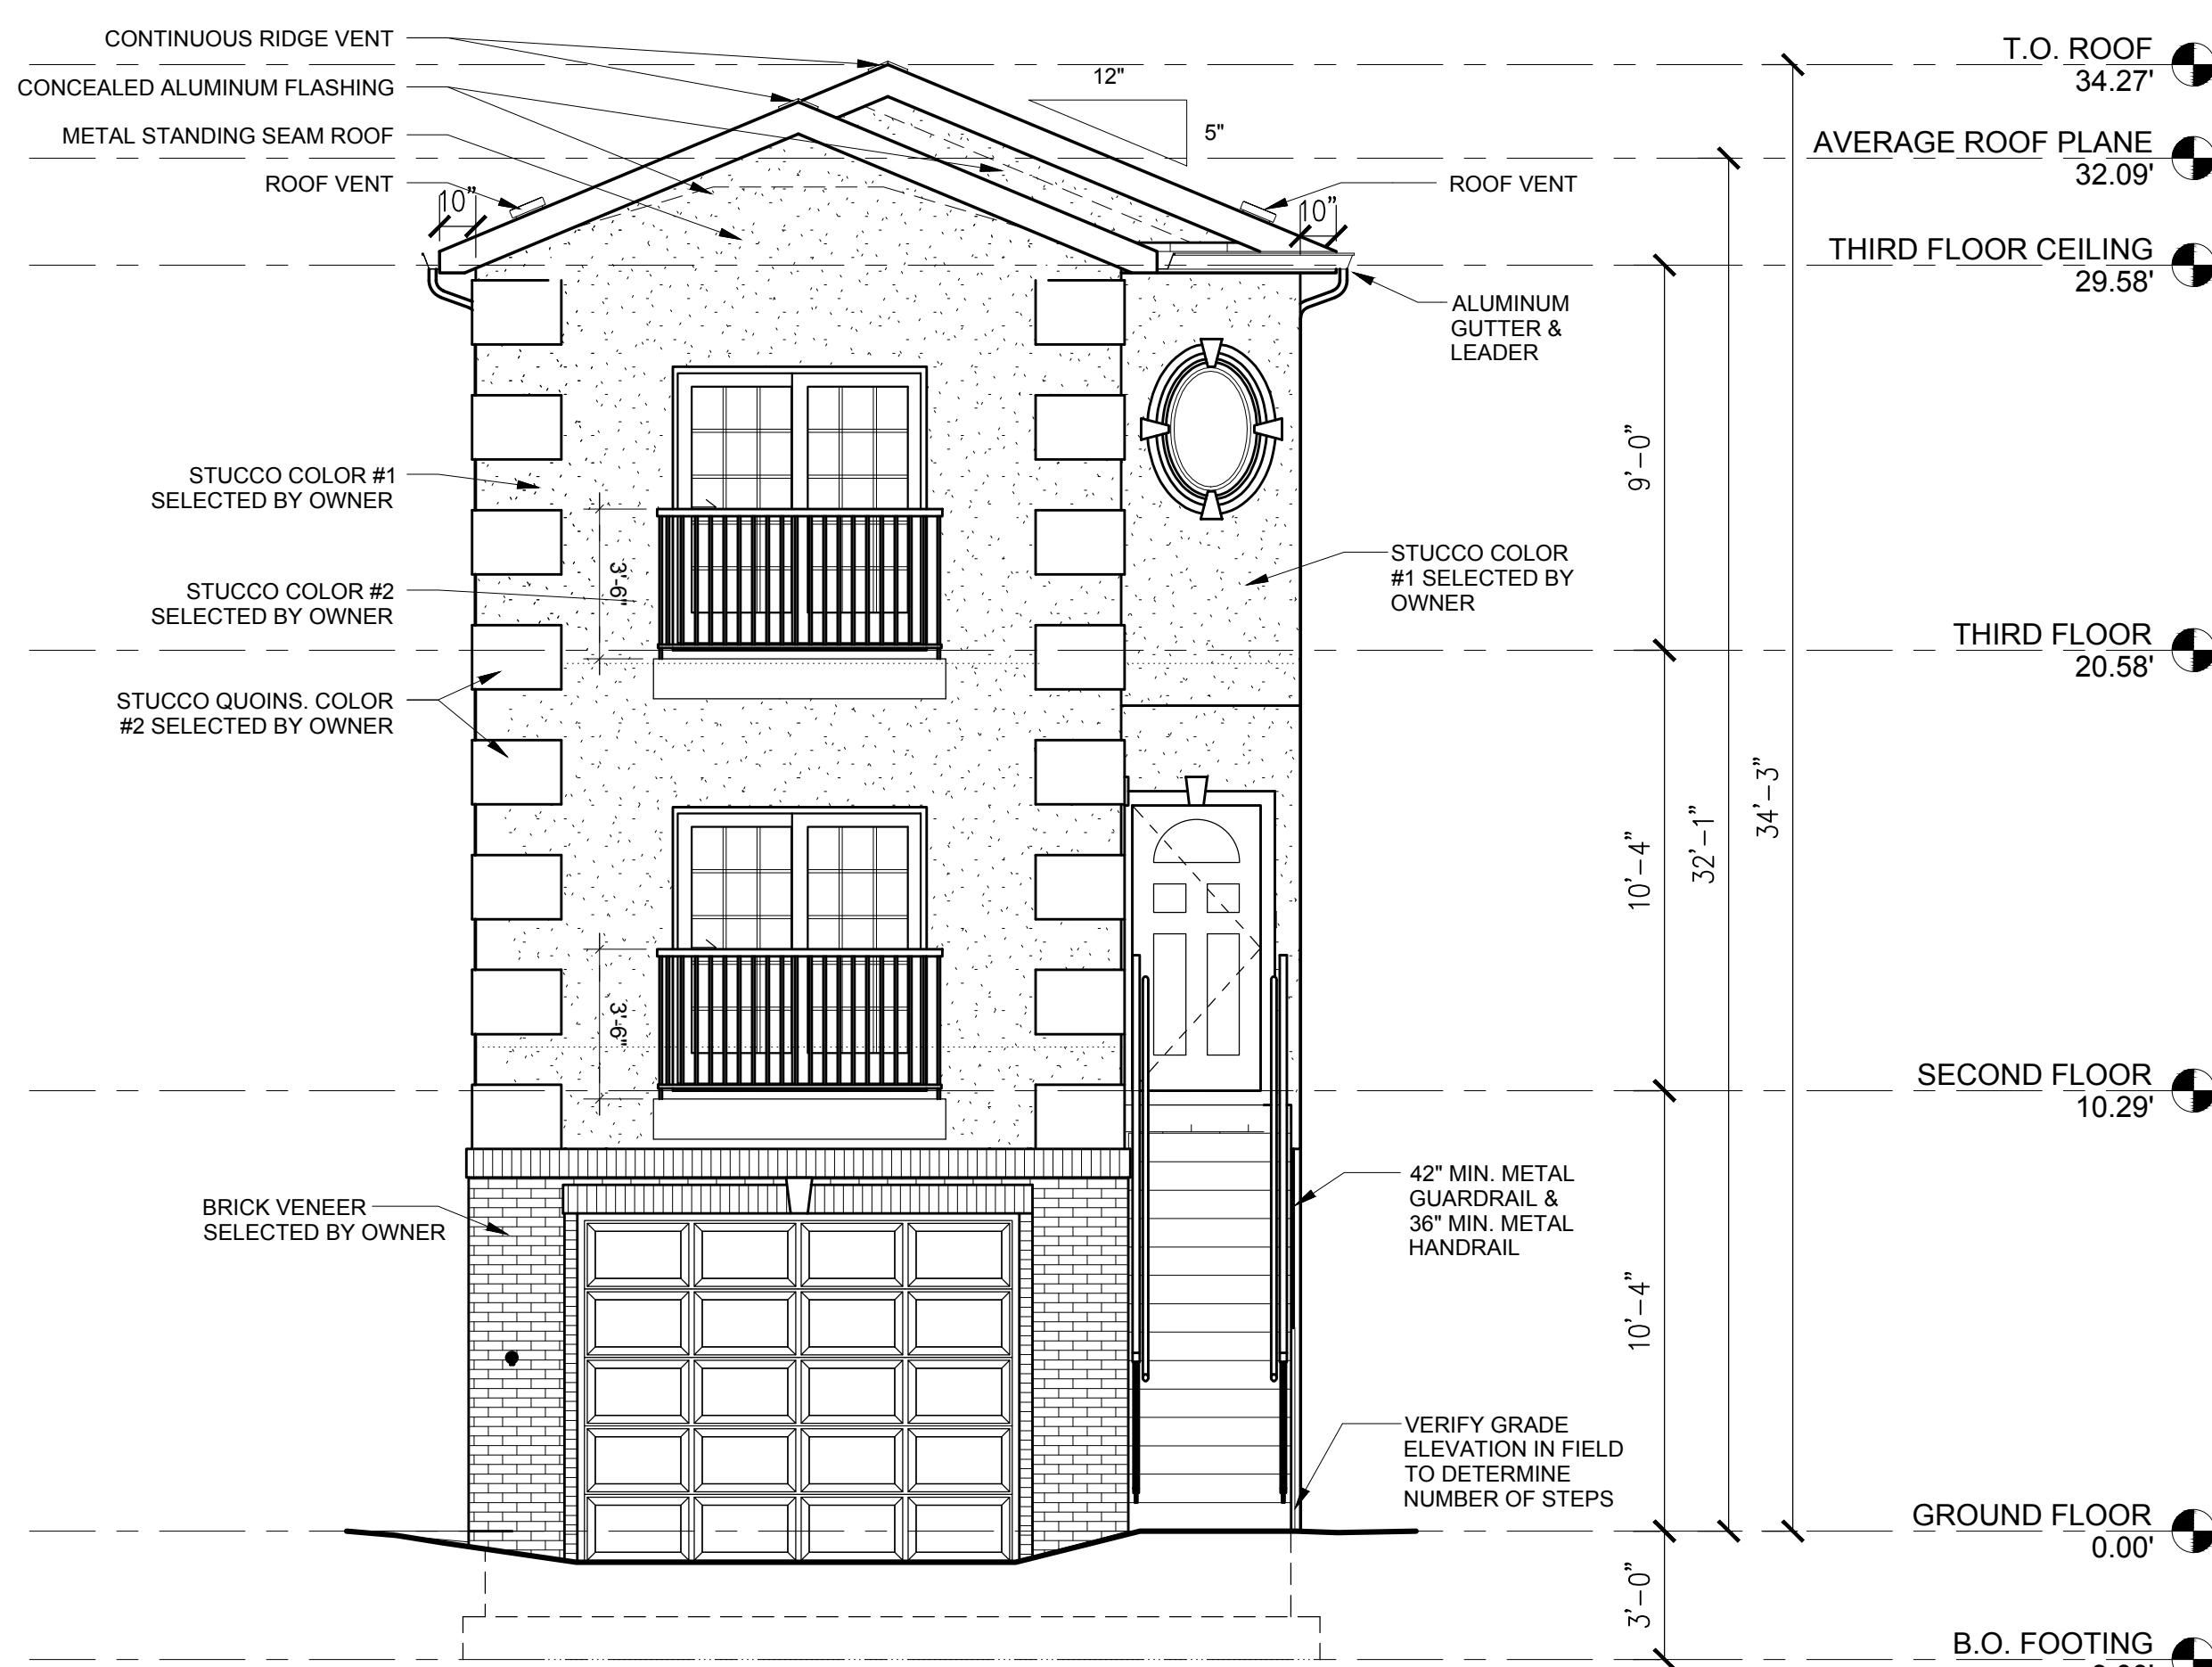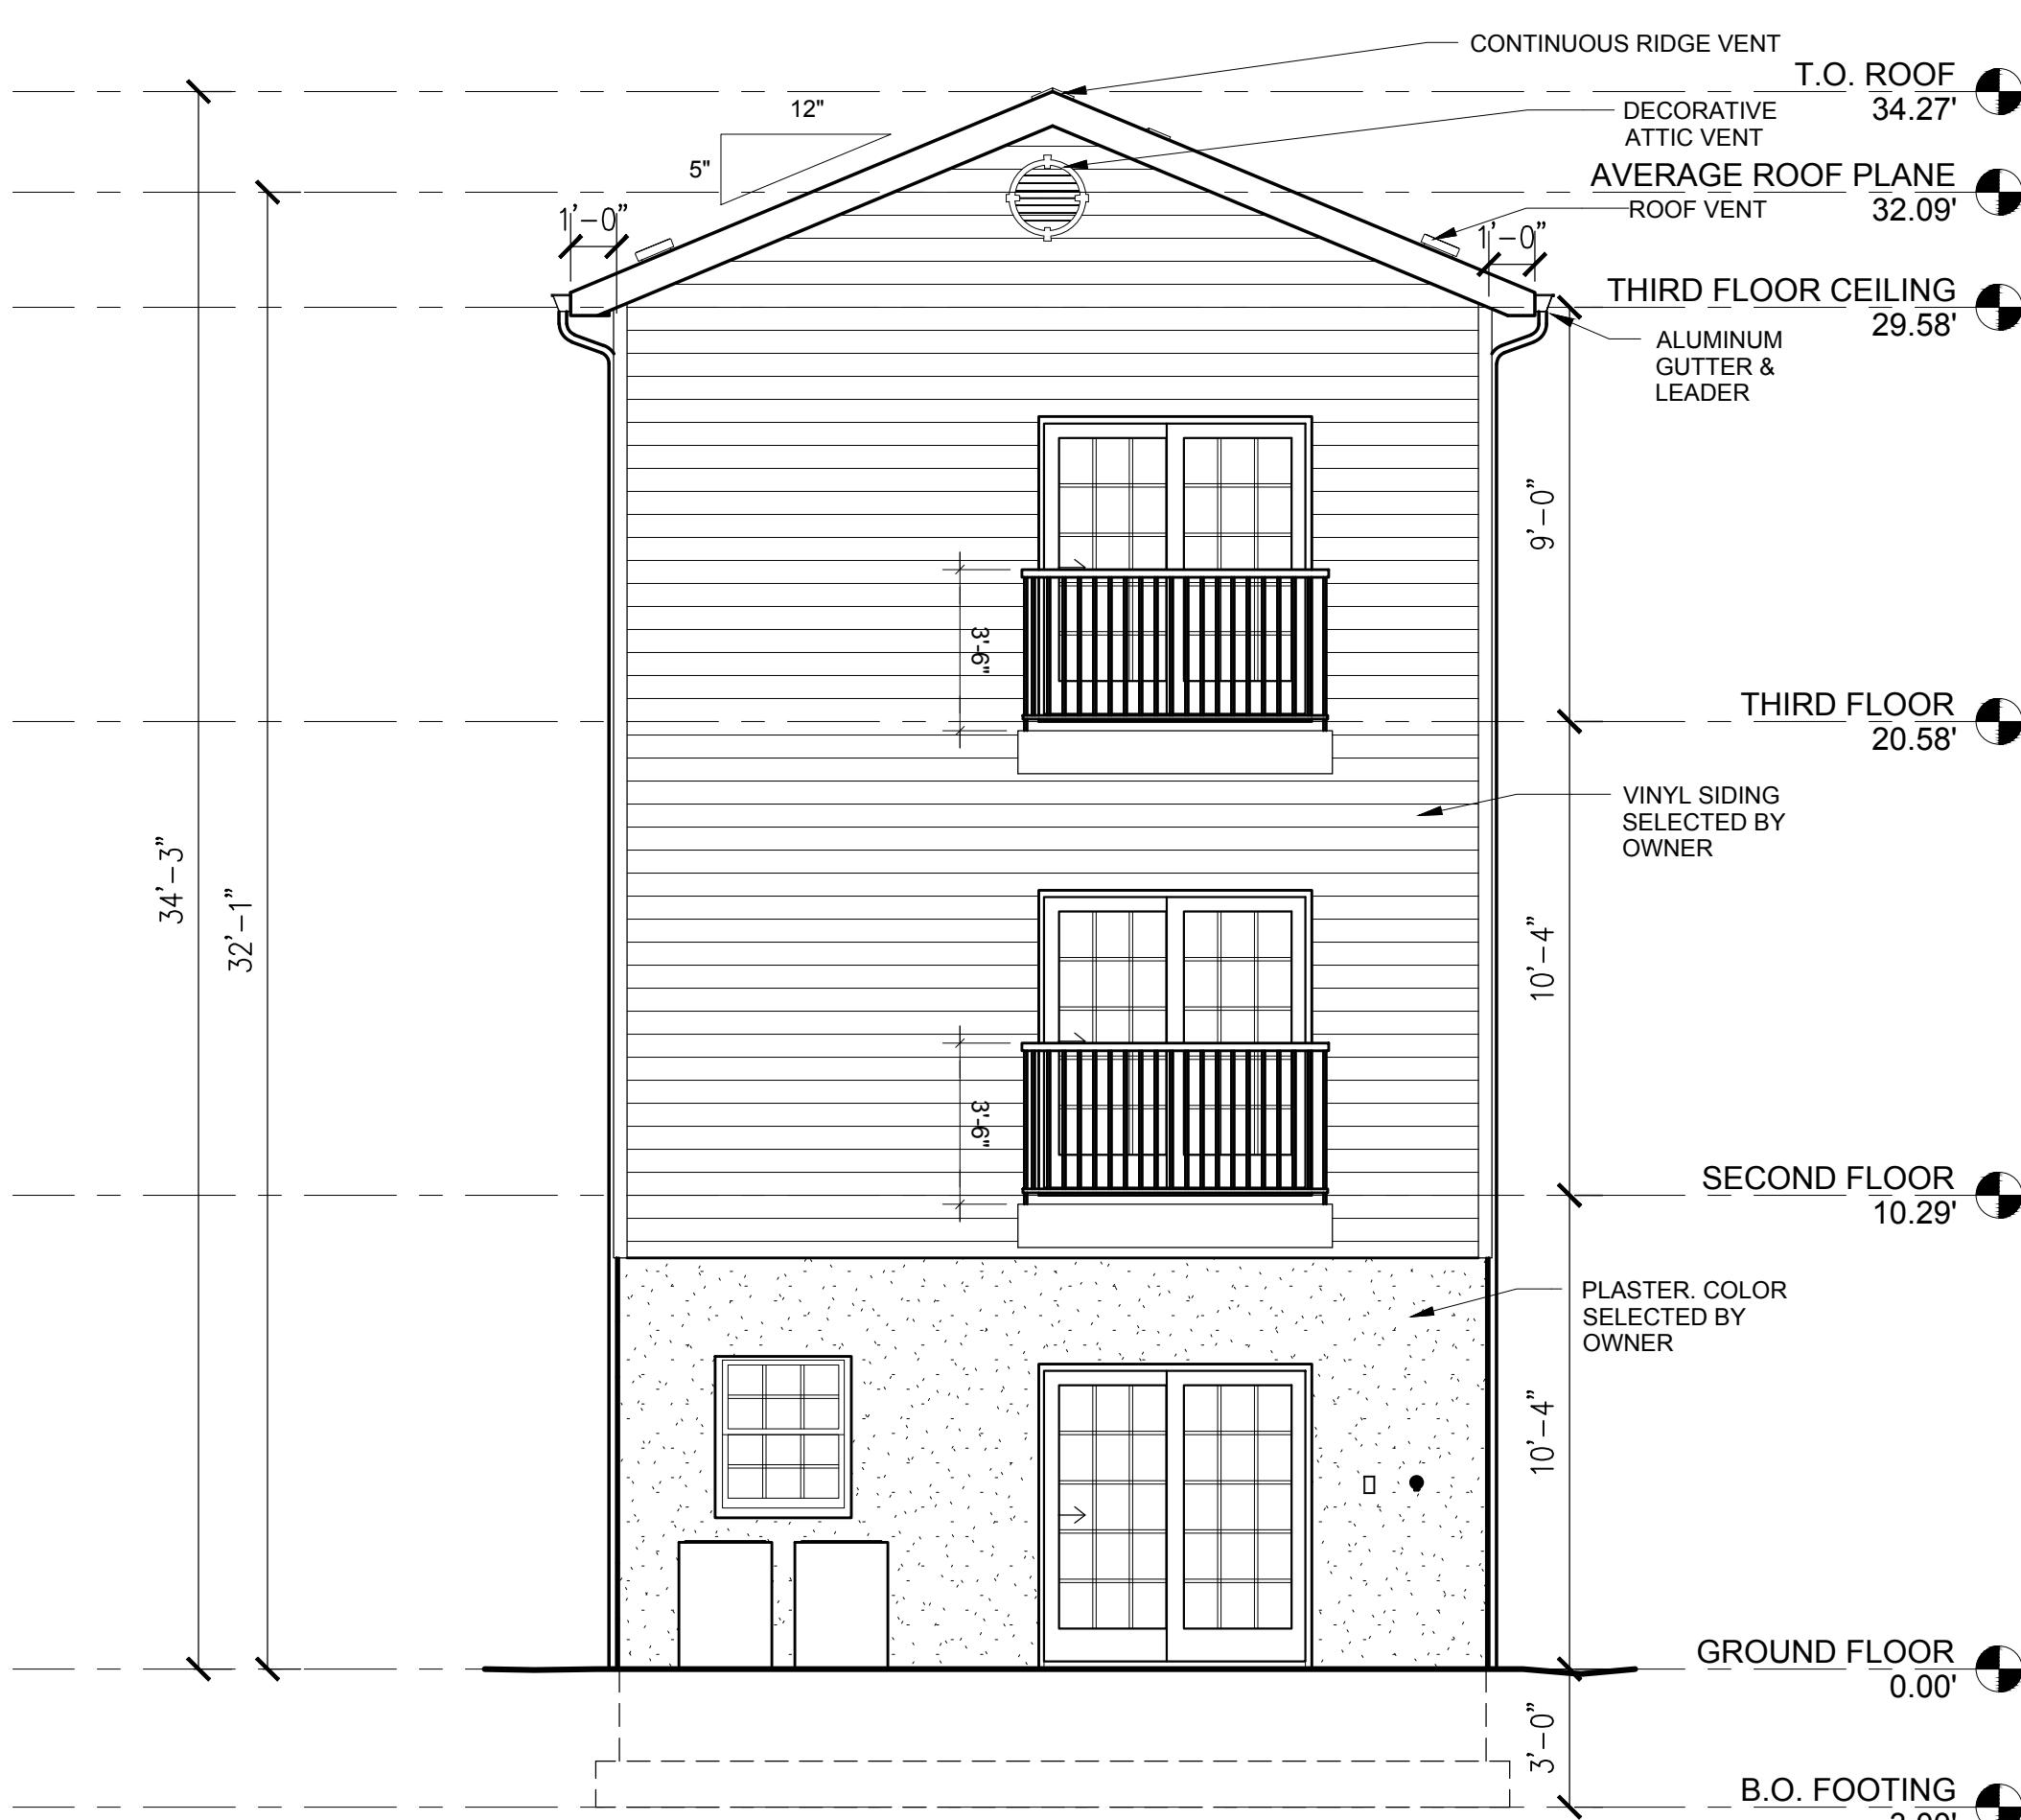

1 REAR ELEVATION

PL-2.0 1/4" = 1'-0"

2 FRONT ELEVATION

PL-2.0 $1/4"$ = $1'-0"$



NEVES ARCHITECTURE
& DESIGN, LLC
405 KEARNY AVE., SUITE #2
KEARNY, NEW JERSEY 07032
TEL. 201.246.7979 - FAX. 201.246.0235
WEBSITE : NEVESARCHITECTURE.COM

MARCO NEVES, R.A., NCARB
NJ ARCH 15042
NY ARCH 029951
CT ARCH 11657
PA RA404912

CHRISTOPHER JUCHNIK, R.A.
NJ ARCH A2-12953
NY ARCH 026948

NEW TWO-FAMILY DWELLING


LOT: 9
BLOCK: 68
324 JOHN STREET,
HARRISON, NEW JERSEY

APPLICANT INFORMATION:
MR. NEIMAS A. REVILLA

DRAWING ISSUES:		
No.	DESCRIPTION	DATE
PROJECT NO.	19-42	SEAL
SCALE	As indicated	
DATE	08/27/19	
CHECKED BY	CJ	DRAWN BY
CHRISTOPHER JUCHNIK, R.A.		


ELEVATIONS - LEFT & RIGHT

DRAWING NUMBER
PL-2.1
Copyright © 2013-NEVES ARCHITECTURE&DESIGN, LLC
No Reissuing Or Reproductions Without Written
Permission From MARCO ALEXANDRE NEVES, R.A.

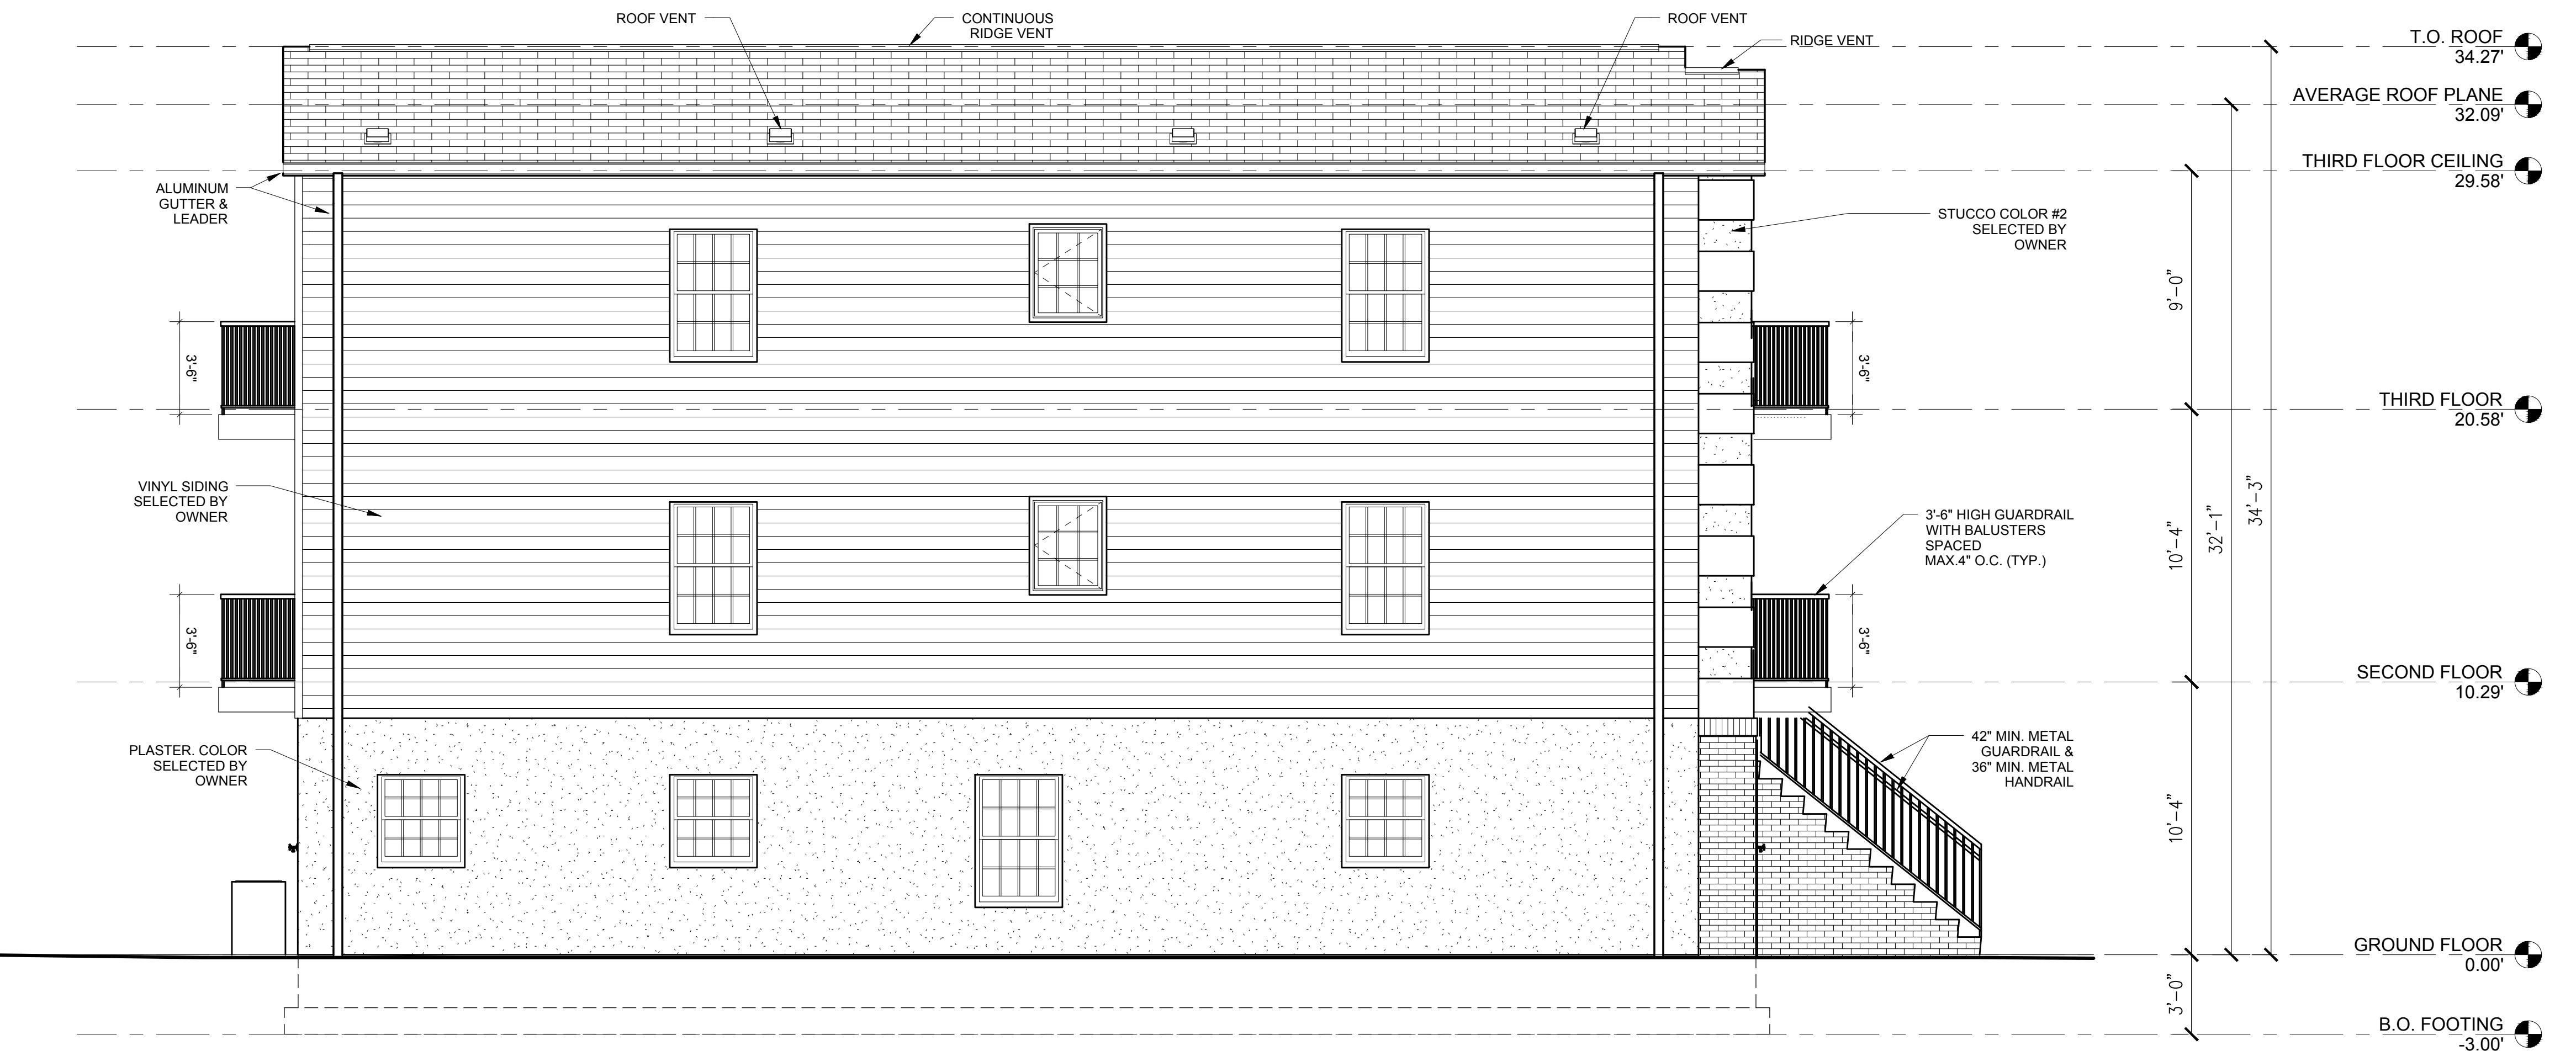

1 LEFT ELEVATION

PL-2.1 1/4" = 1'-0"

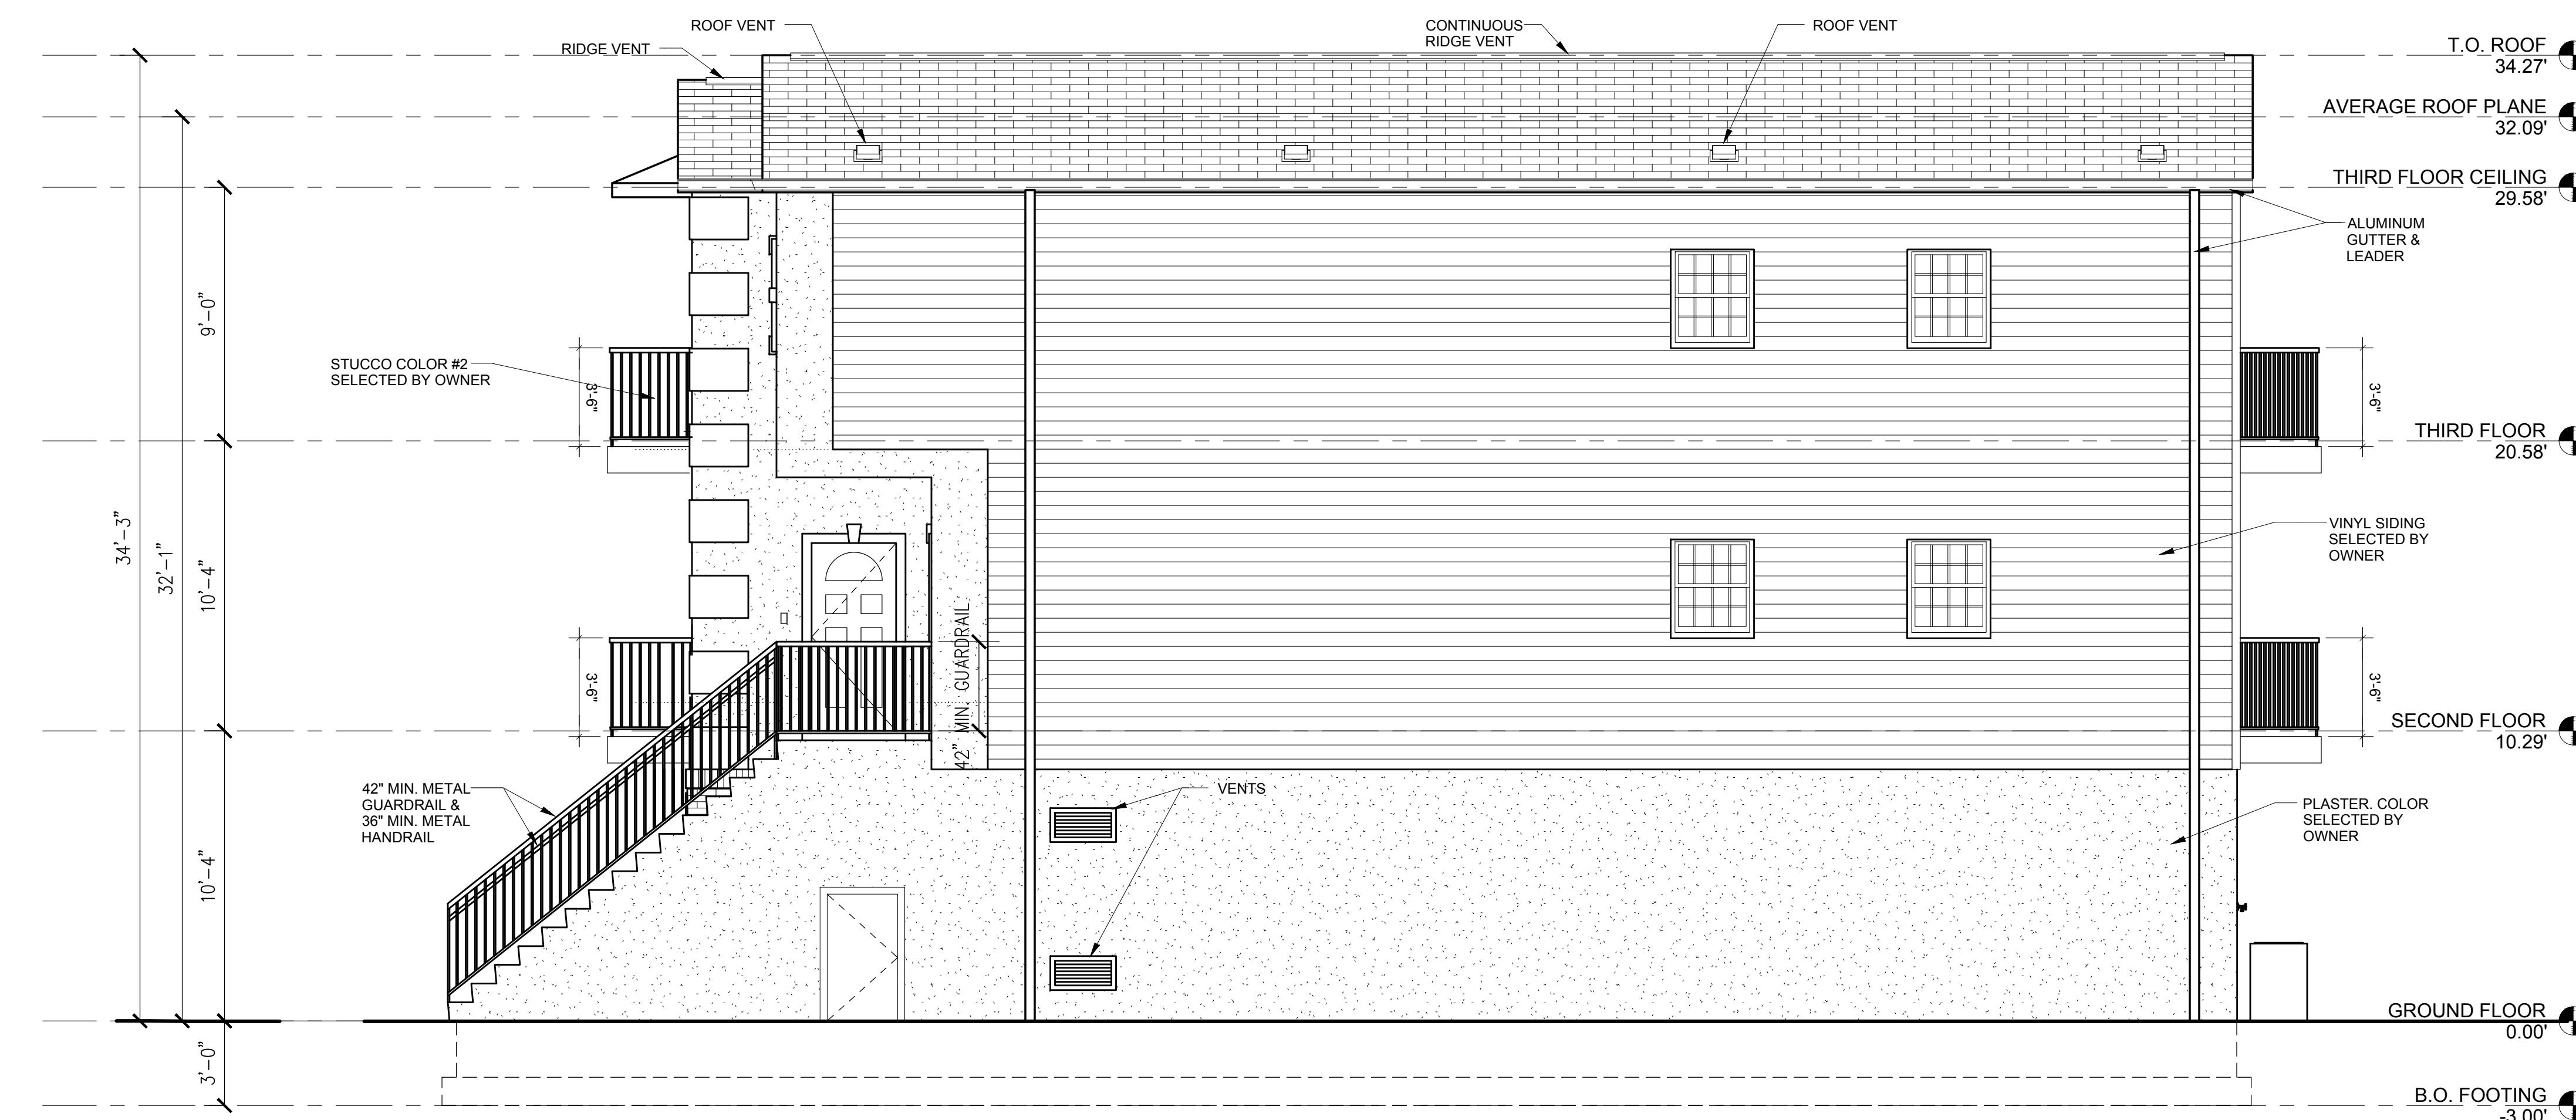

2 RIGHT ELEVATION

PL-2.1 1/4" = 1'-0"

