




DATE	ISSUE
5.01.20	FOR SUBMISSION
5-15-20	
One Executive Drive	
Fort Lee, New Jersey 07024	
201-345-1400 fax 201-346-1418	
honestarchitects.com	
... architecture interior design planning	

Architectura
Suite 1100
One Executive Drive
Fort Lee, New Jersey 07024
201-345-1400 fax 201-346-1418
honestarchitects.com
... architecture interior design planning

Architectura
PROPOSED MIXED USE DEVELOPMENT
HARRISON YARDS - PHASE II
BLOCK 133: LOT 1, 03 & 1, 05 - JERSEY CITY, NEW JERSEY
© ARCHITECTURA, 2019

DRAWING TITLE	
BUILDING ELEVATIONS - PHASE II	
BUILDING - B	
SCALE AS SHOWN	DRAWN BY
EC	
DATE	SHEET NO
09.26.19	
PROJECT NUMBER	A-201
2018023	

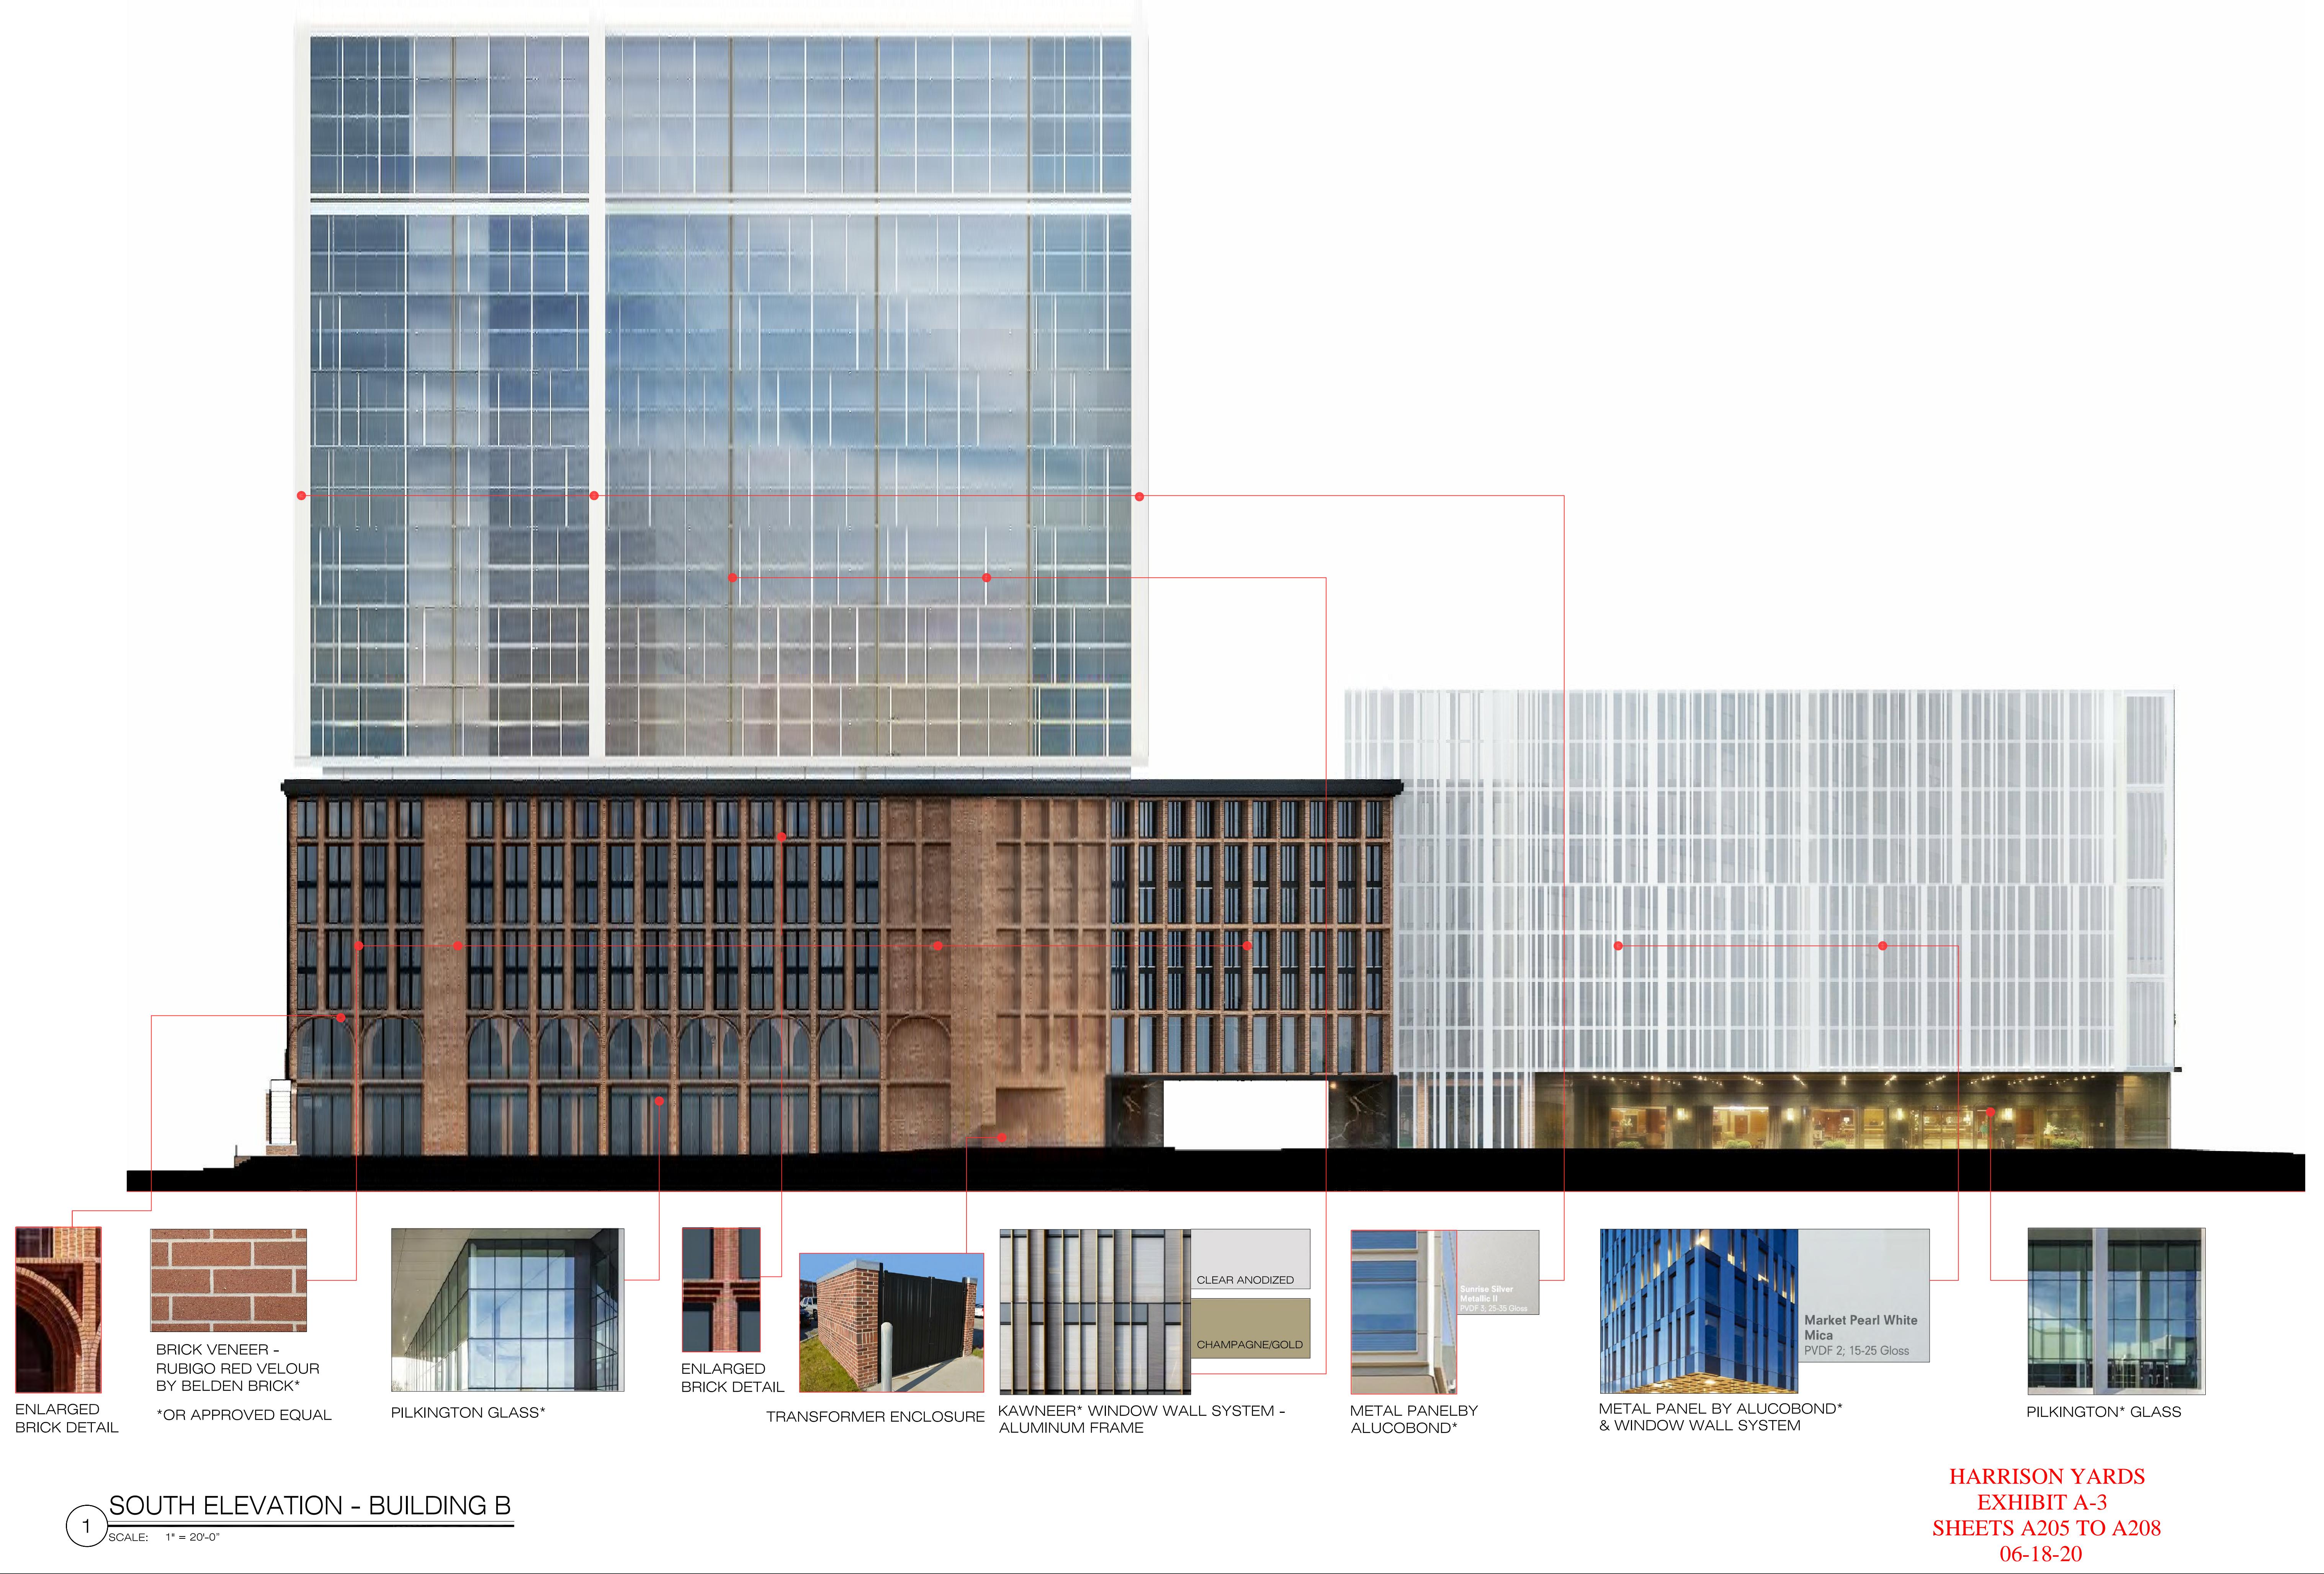



1 WEST ELEVATION - BUILDING B
SCALE: 1" = 20'-0"




Architectura
Suite 1100
One Executive Drive
Fort Lee, New Jersey 07024
201-345-1400 fax 201-346-1418
www.homesforarchitects.com
... architecture interior design planning

PROPOSED MIXED USE DEVELOPMENT
HARRISON YARDS - PHASE II
BLOCK 133: LOT 1.03 & 1.05 - JERSEY CITY, NEW JERSEY
© ARCHITECTURA, 2019

DRAWING TITLE
BUILDING ELEVATIONS - PHASE II
BUILDING - B

SCALE AS SHOWN	DRAWN BY EC
DATE 09.26.19	SHEET NO
PROJECT NUMBER 2018023	A-202

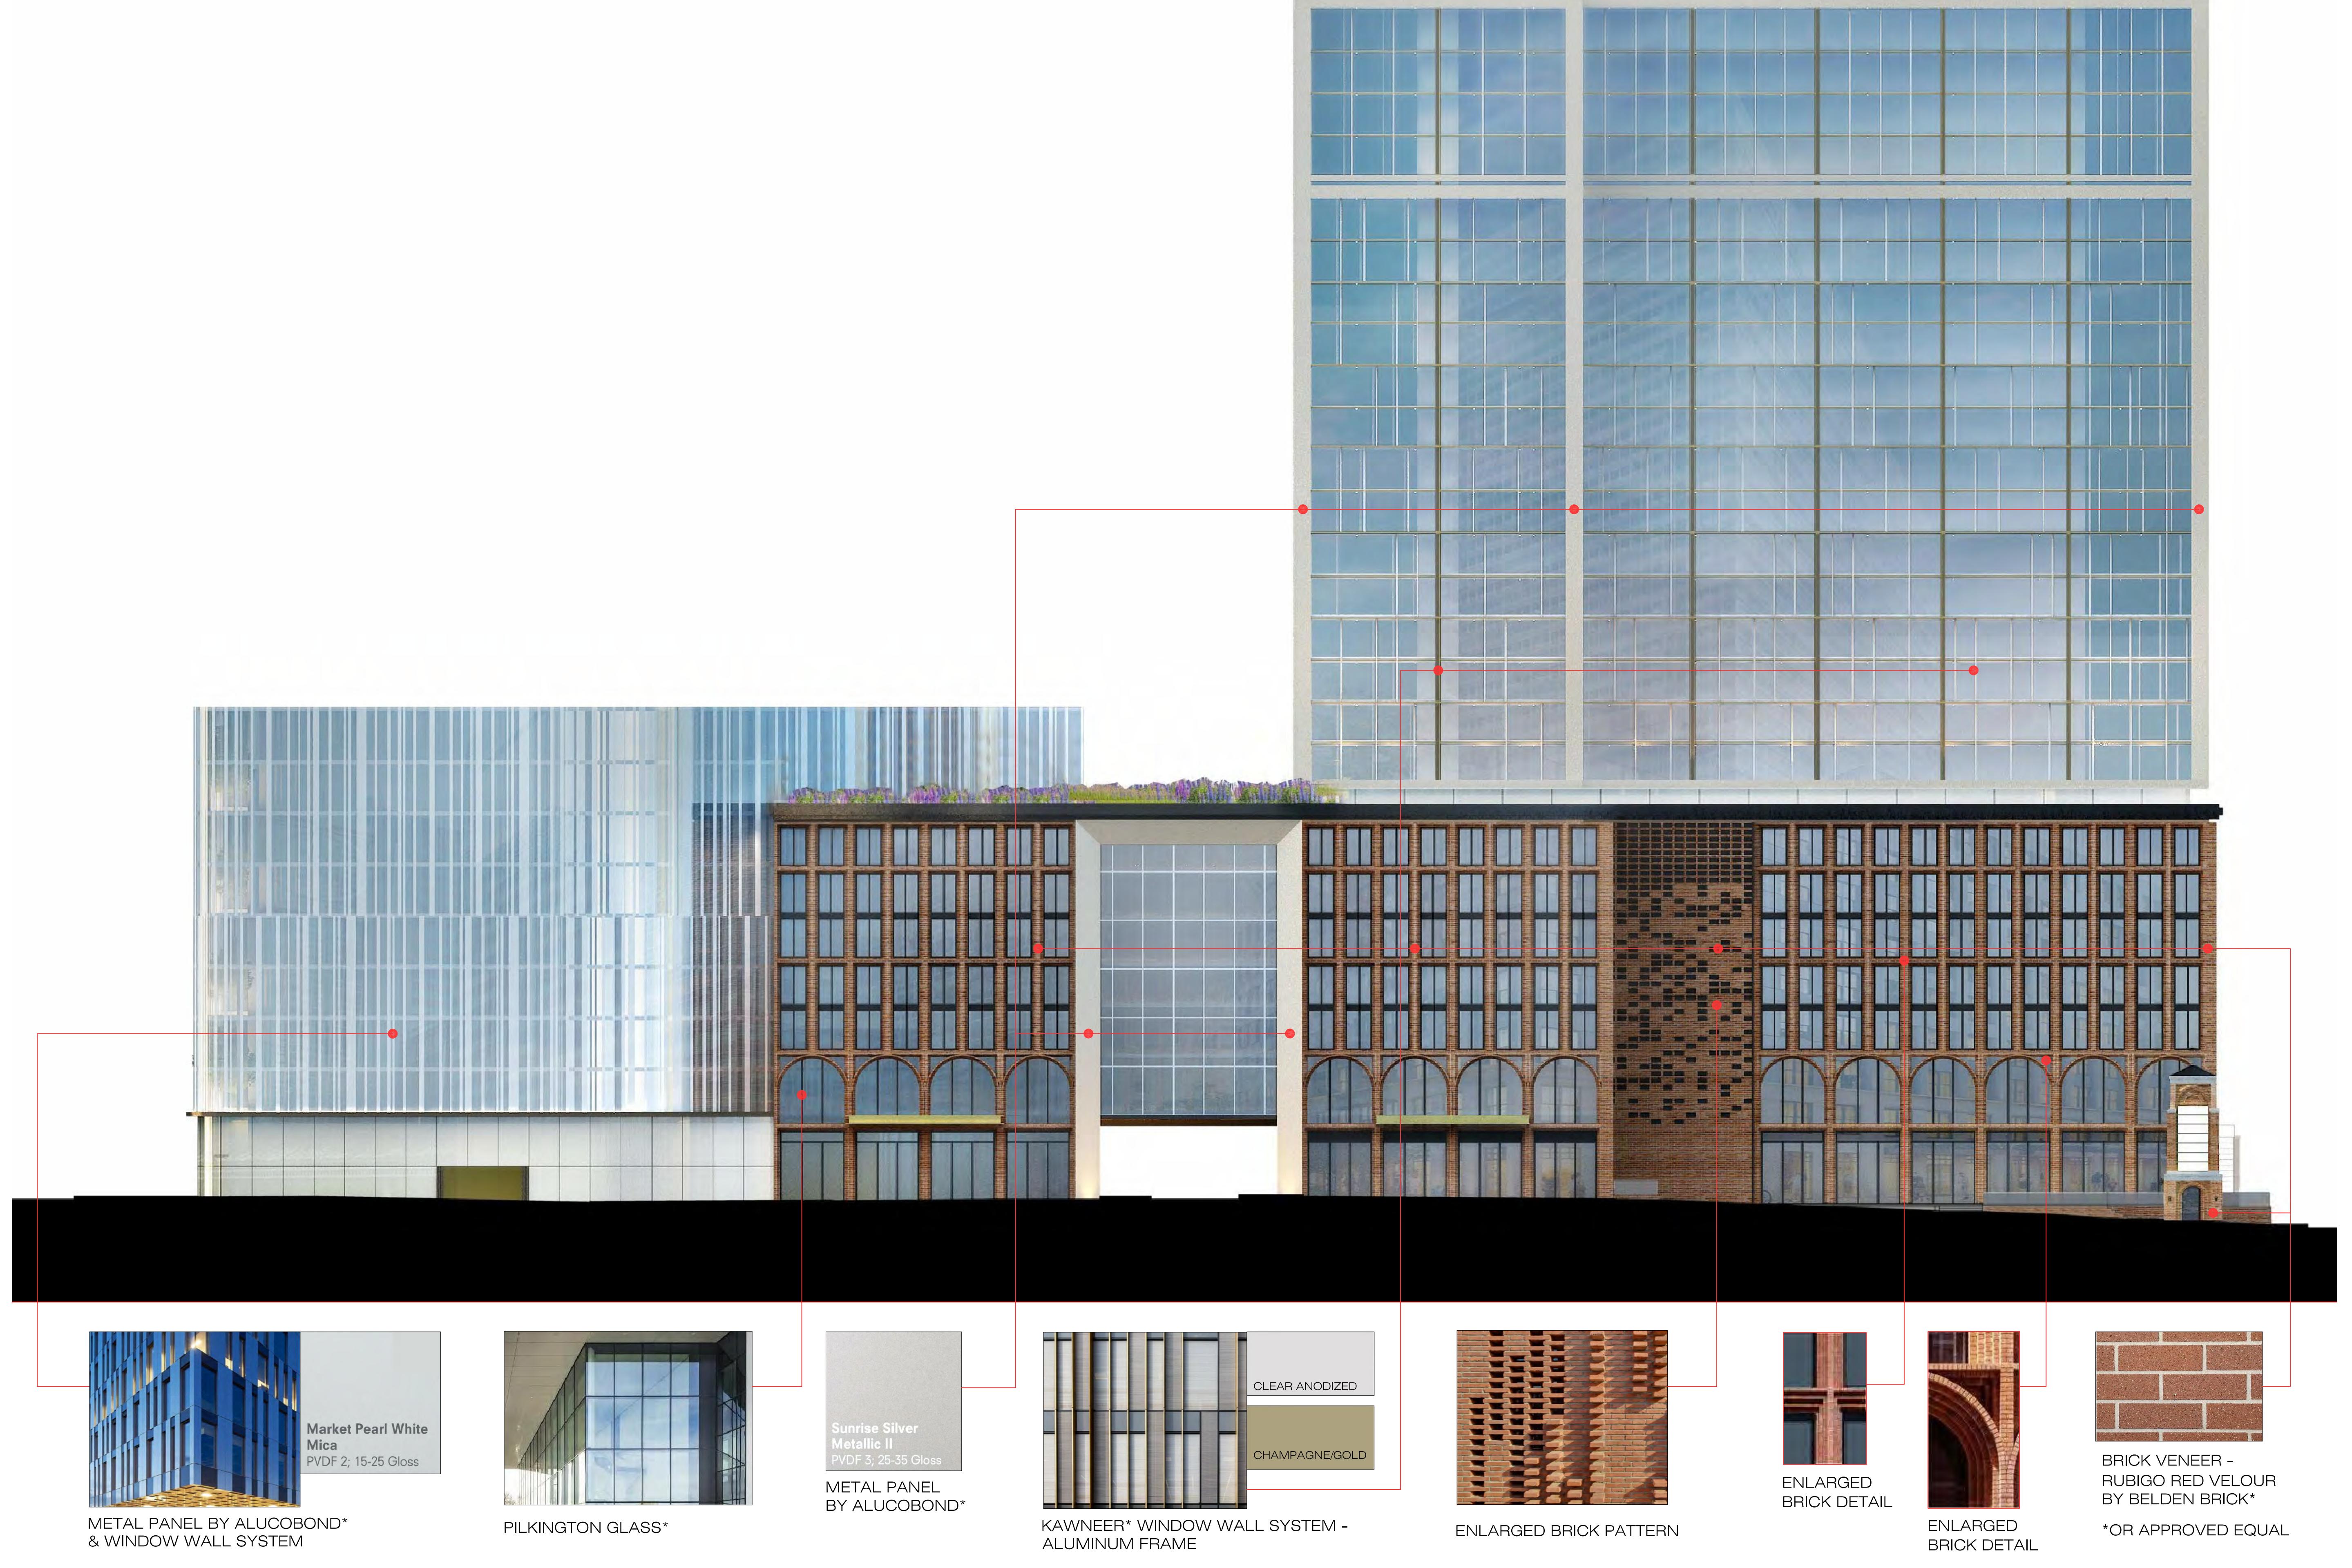

1 NORTH ELEVATION - BUILDING B

SCALE: 1" = 20'-0"

Architectura

Architectura
Suite 1100
One Executive Drive
Fort Lee, New Jersey 07024
201-345-1400 fax 201-346-1418
www.honestarchitects.com
... architecture
interior design
planning

**PROPOSED MIXED USE DEVELOPMENT
HARRISON YARDS - PHASE II**
BLOCK 133: LOT 1, 03 & 1, 05 - JERSEY CITY, NEW JERSEY
© ARCHITECTURA, 2019

SCALE AS SHOWN	DRAWN BY EC
DATE 09.26.19	SHEET NO
PROJECT NUMBER 2018023	A-203



ALL DRAWINGS AND WRITTEN MATERIAL APPEARING HEREIN CONSTITUTE THE ORIGINAL AND PUBLISHED WORK OF THE ARCHITECT. UNPUBLISHED WORK OF THE ARCHITECT, ARCHITECTURA, INC. THEY MAY NOT BE DUPLICATED, USED, TRANSFORMED, OR DISTRIBUTED FOR ANY REASON WITHOUT THE EXPRESSED WRITTEN PERMISSION OF THE ARCHITECT.



DATE	ISSUE
5.01.20	FOR SUBMISSION
5-15-20	

Architecture
Suite L100
One Executive Drive
Fort Lee, New Jersey 07024
201-345-1400 fax 201-346-1418
www.romestearchitects.com
...
architecture
interior design
planning

Architecture
PROPOSED MIXED USE DEVELOPMENT
HARRISON YARDS - PHASE II
BLOCK 133: LOT 1.03 & 1.05 - JERSEY CITY, NEW JERSEY
© ARCHITECTURA, 2019

DRAWING TITLE	
BUILDING ELEVATIONS - PHASE II	
BUILDING B	
SCALE AS SHOWN	DRAWN BY EC
DATE 09.26.19	SHEET NO
PROJECT NUMBER 2018023	A-204

