



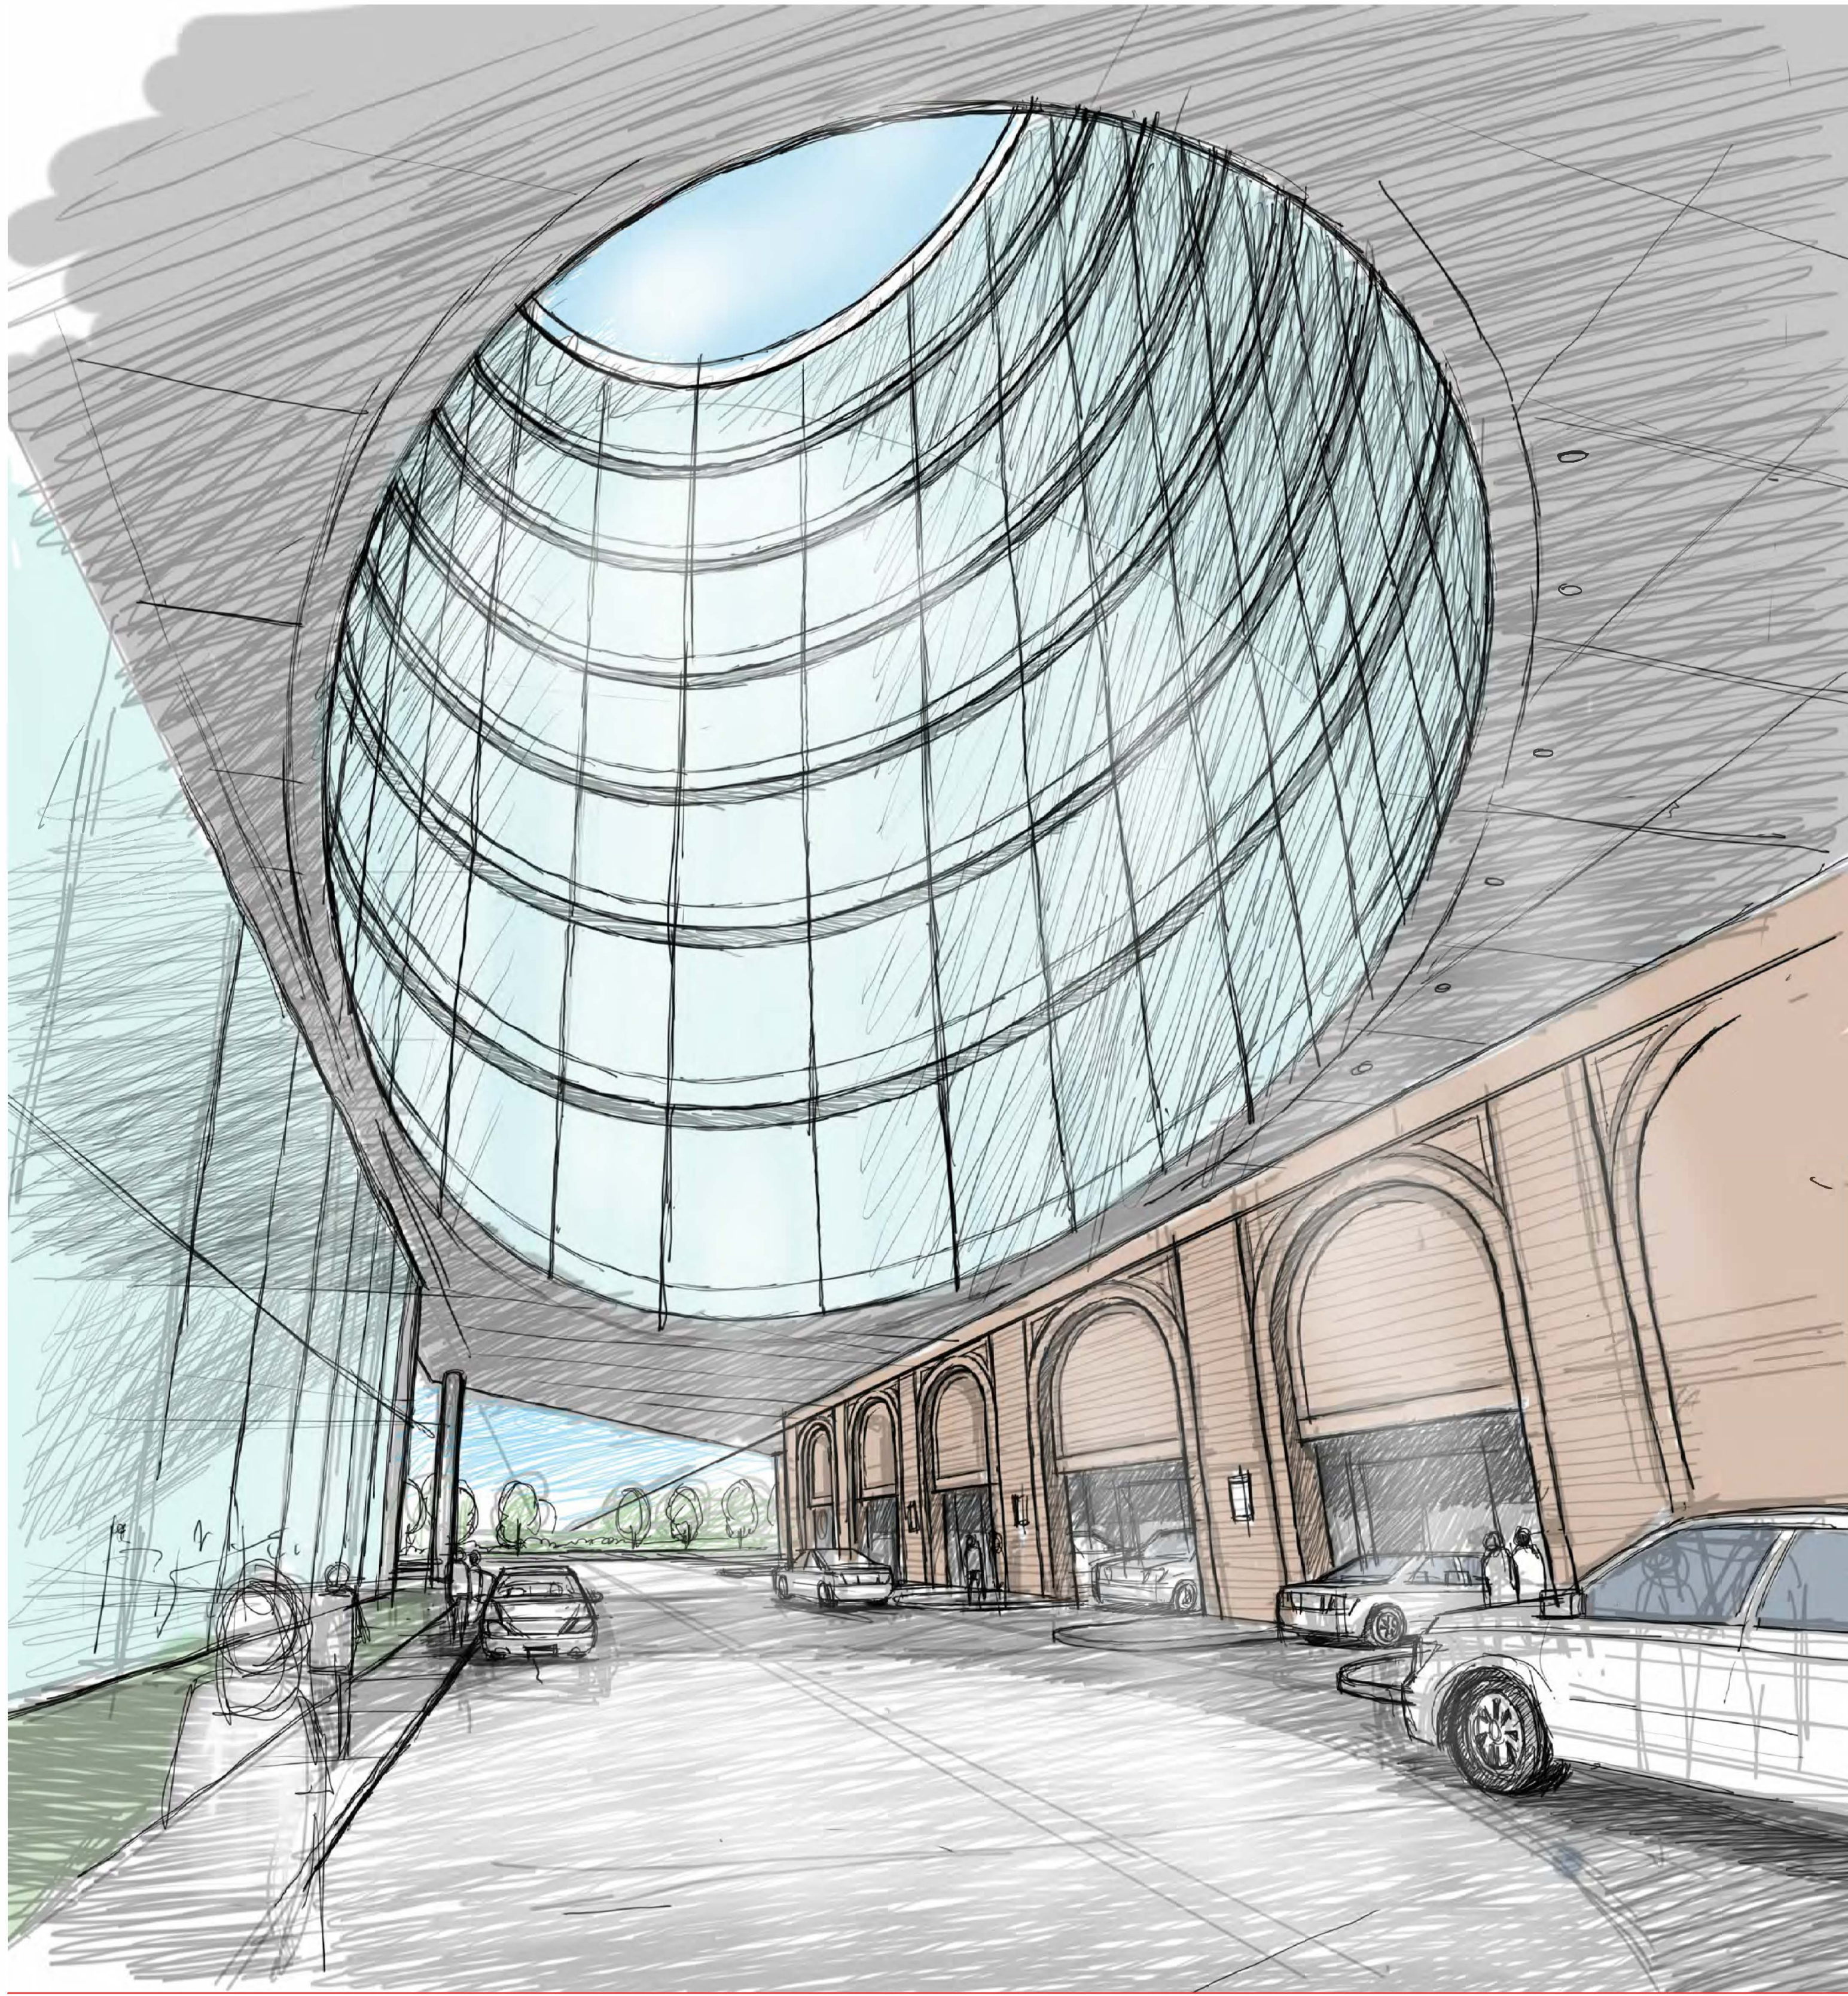

1 PERSPECTIVE - VIEW 1
SCALE: NTS

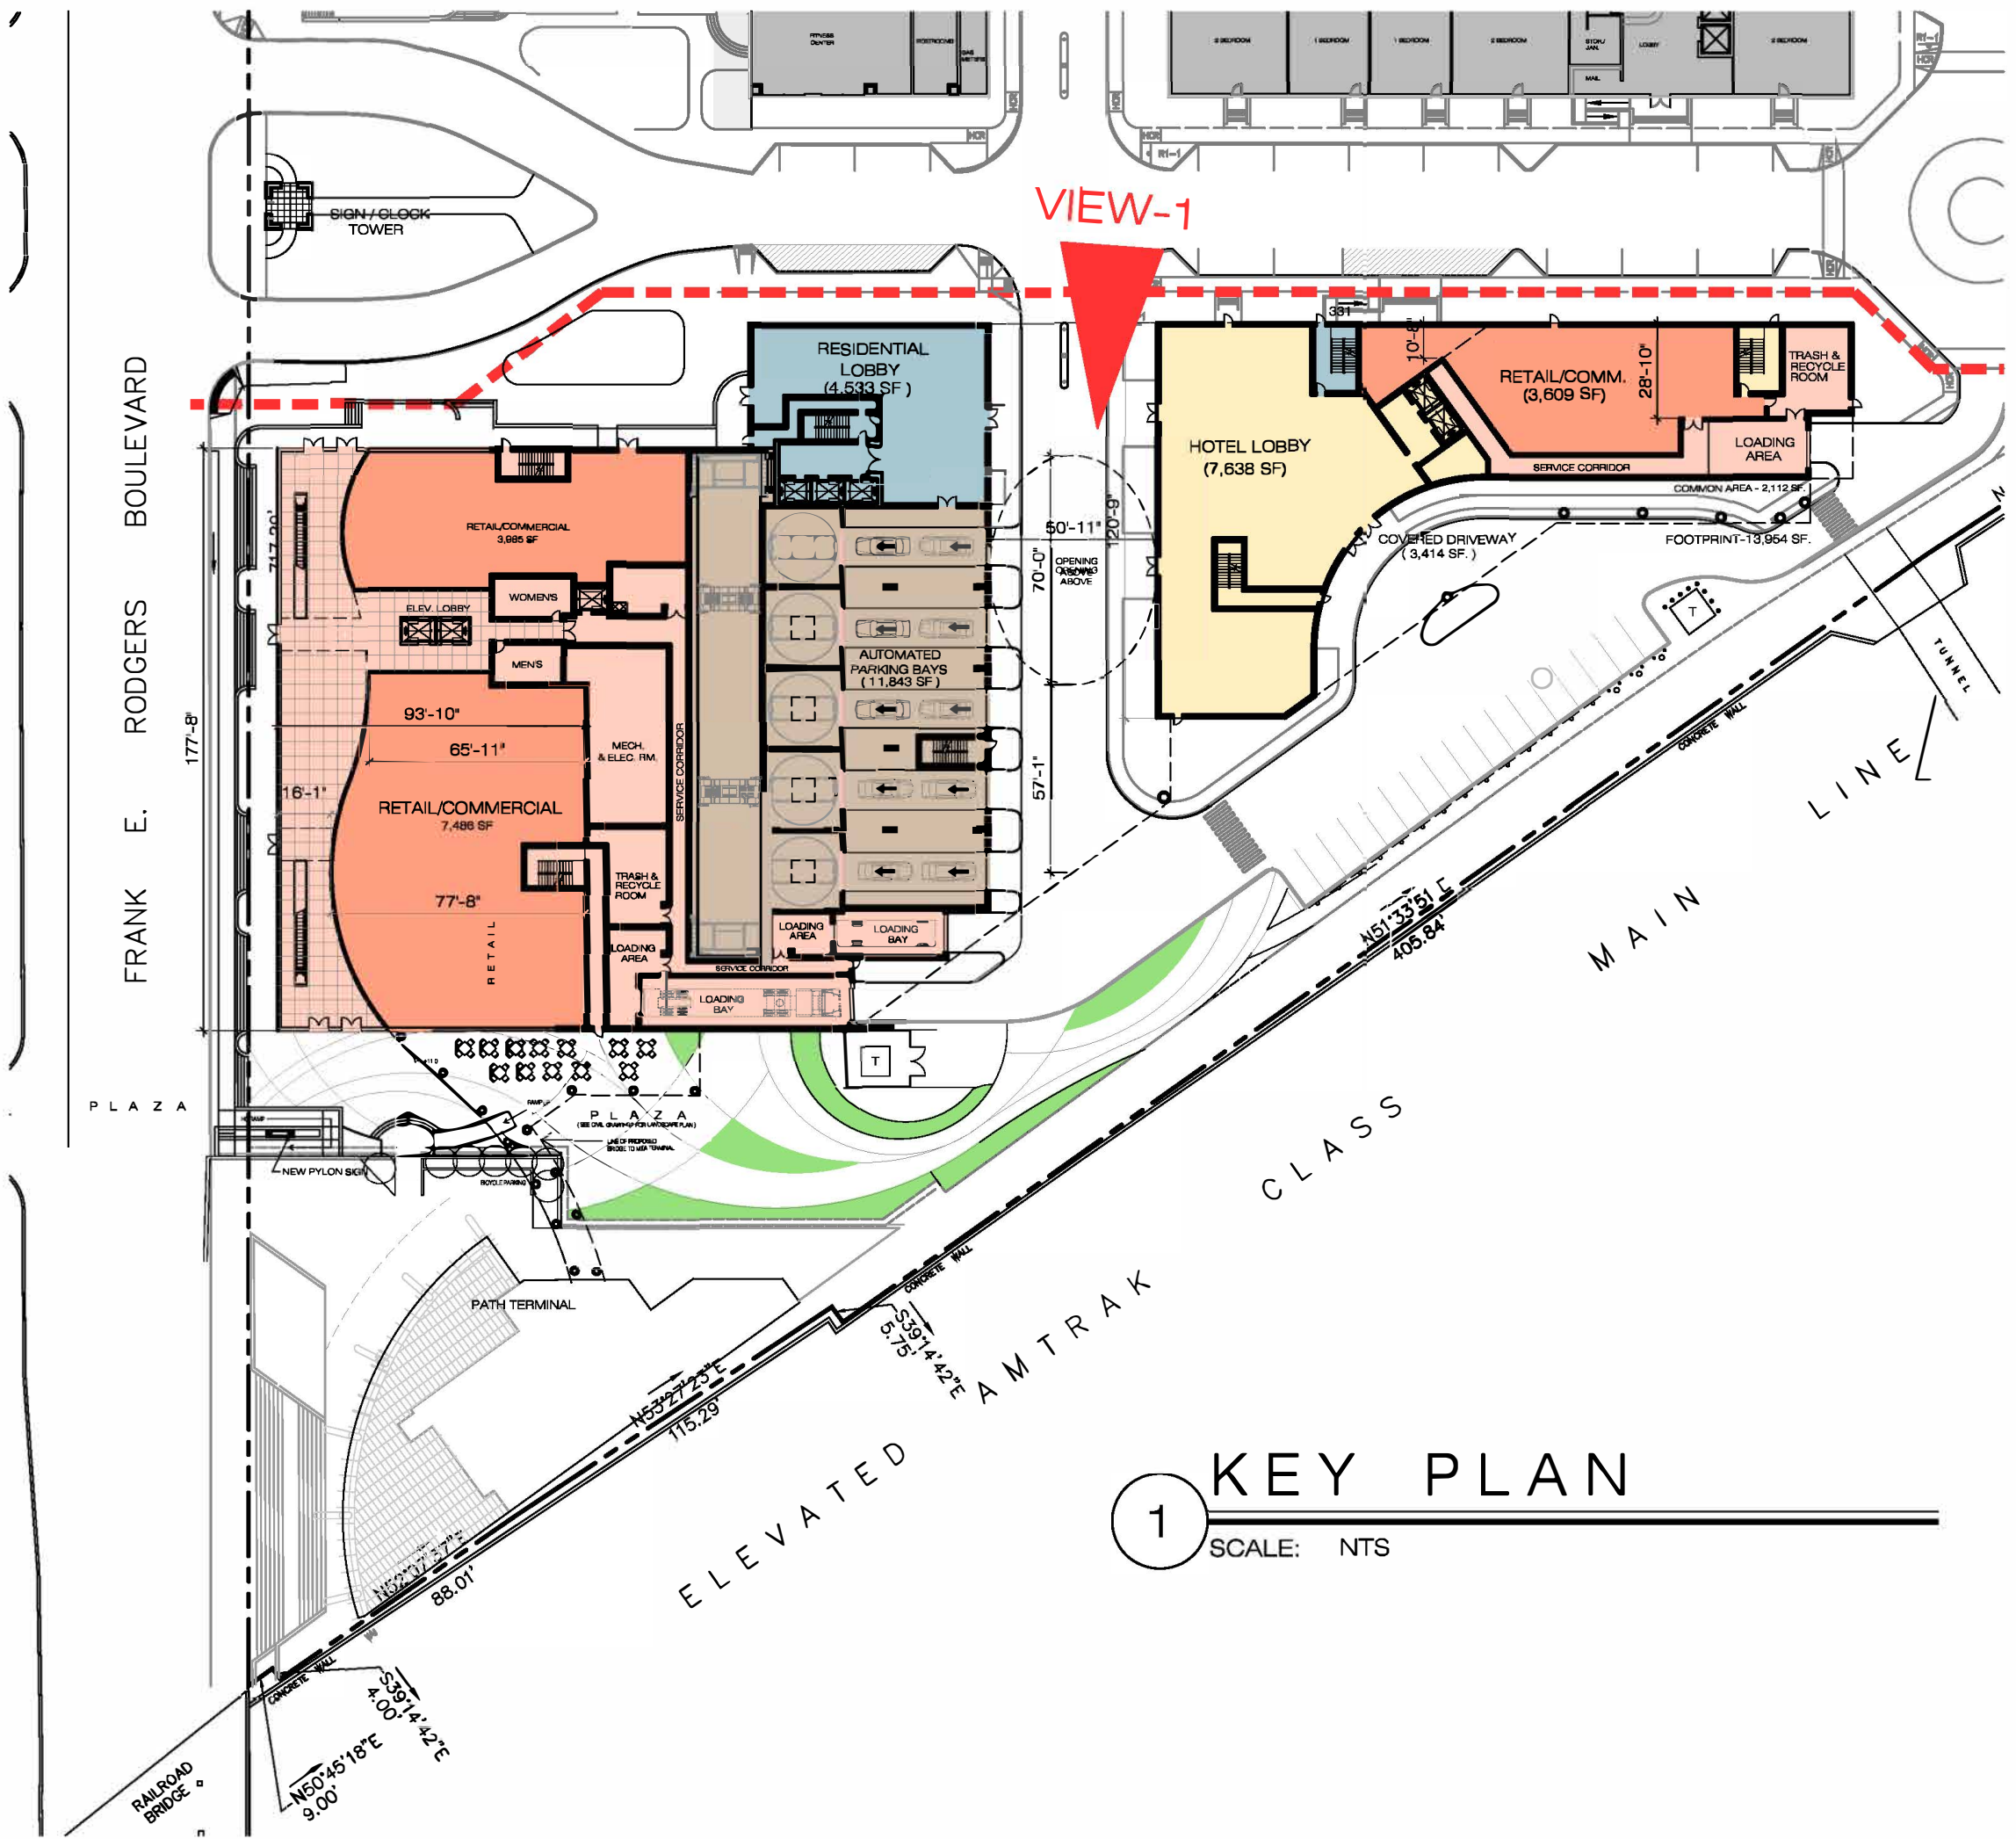

1 KEY PLAN
SCALE: NTS



DATE	ISSUE
5-01-20	FOR SUBMISSION

Architectura
Suite LL100
One Executive Drive
201-346-1400 Fax 201-346-1418
fronidak@architectura.com
...
architecture
interior design
planning

Architectura
PROPOSED MIXED USE DEVELOPMENT
HARRISON YARDS - PHASE II
BLOCK 133, LOT 1.03 & 1.05 - JERSEY CITY, NEW JERSEY
© ARCHITECTURA, 2019

CONRAD RONCARELLI, JR., R.A.
IN ARCHITECTURE: 01-12279

DRAWING TITLE	
PERSPECTIVE - OCCULUS	
SCALE: AS SHOWN	DRAWN BY: EC
DATE: 09.26.19	SHEET NO.
PROJECT NUMBER: 2018023	A-210